


- 6 ACCEPTABLE GREEN ROOF SOLID DRAINAGE CORE AS RECOMMENDED.
- 5 ACCEPTABLE PROTECTION/RETENTION MAT AS RECOMMENDED OR NEEDED.
- 4 ACCEPTABLE SEPARATION LAYER AS RECOMMENDED OR NEEDED.
- 3 ACCEPTABLE HIGH DENSITY XEPS INSULATION AS RECOMMENDED.
- 2 ALT R230 WATERPROOFING MEMBRANE APPLIED OVER PRIMED SUBSTRATE.
- 1 ACCEPTABLE STRUCTURAL SUBSTRATE PREPARED & PRIMED.
- 7 ACCEPTABLE GEOTEXTILE FILTER FABRIC AS RECOMMENDED.
- 8 ACCEPTABLE EXTENSIVE GROWING MEDIA AS RECOMMENDED.
- 9 ACCEPTABLE GREEN ROOF PLANTINGS AS RECOMMENDED OR NEEDED.
- 10 ACCEPTABLE STONE, CAST CONCRETE, OR WOOD GARDEN EDGE RESTRAINT.

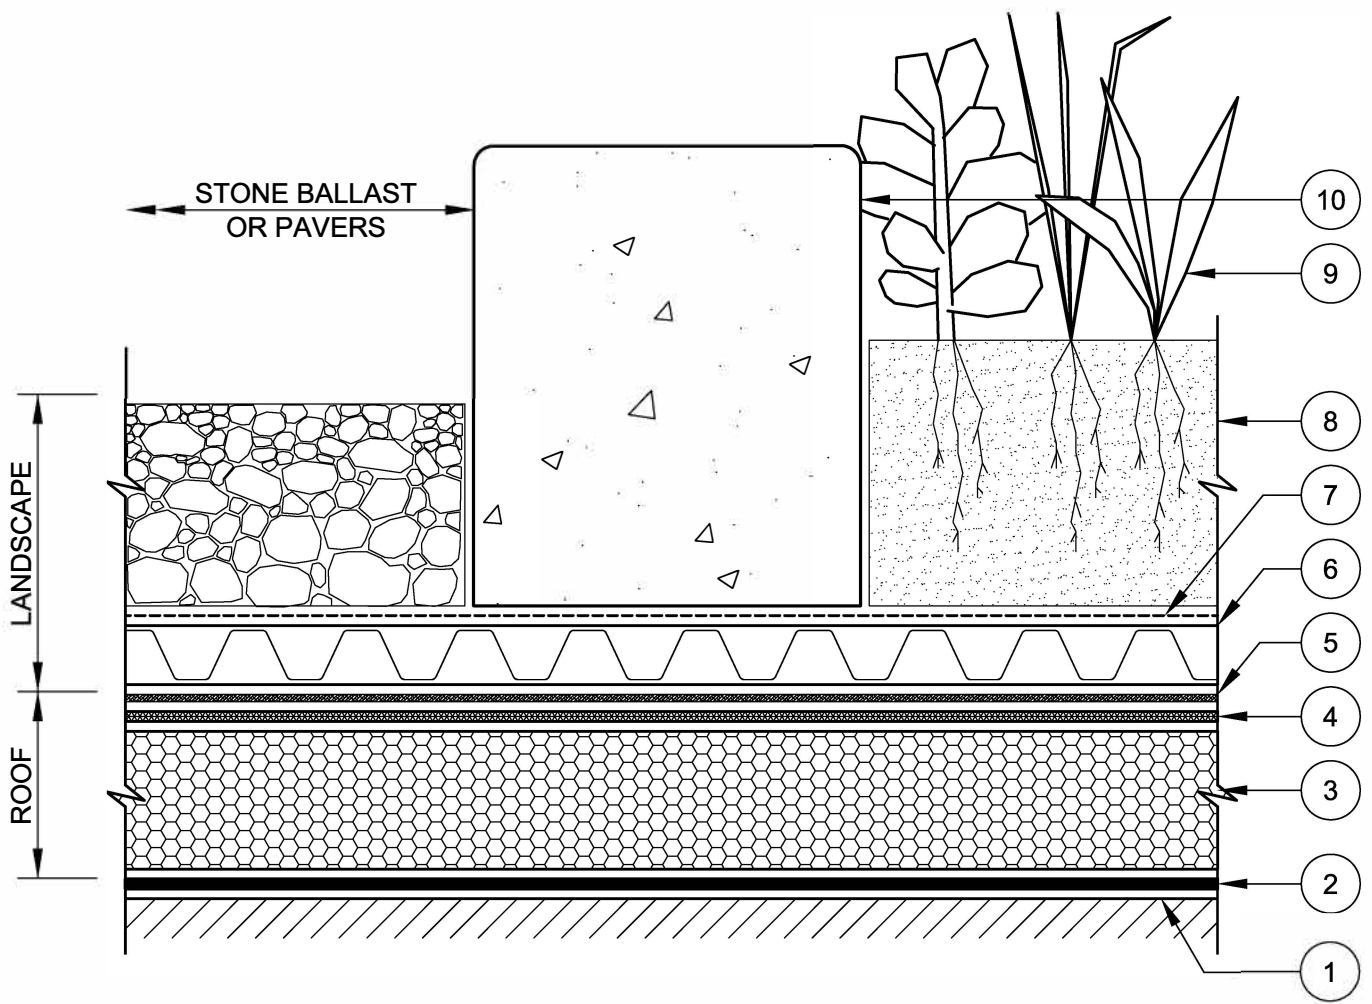

TYPICAL GREEN ROOF CURB TRANSITION

DRAWING NO.:

G-B2

REVISION 0	ISSUE DATE 10-15-2014	SCALE N.T.S.	DRAWN BY ALT Global
---------------	--------------------------	-----------------	------------------------