


- 7 ACCEPTABLE GEOTEXTILE FILTER FABRIC AS RECOMMENDED.
- 8 ACCEPTABLE EXTENSIVE GROWING MEDIA AS RECOMMENDED.
- 9 ACCEPTABLE GREEN ROOF PLANTINGS AS RECOMMENDED OR NEEDED.
- 10 ACCEPTABLE PERFORATED METAL GARDEN EDGE RESTRAINT.
- 11 TOP OF GROWING MEDIA OR HARDSCAPE TO REMAIN 8" MINIMUM BELOW TOP OF ALT R230 THIXO MEMBRANE FLASHING VERTICAL TERMINATION POINT. (TYP.)
- 12 REFER TO ALT GLOBAL STANDARD ROOFING & WATERPROOFING DETAILS FOR RECOMMENDED APPLICATIONS & SPECIFIC FLASHING REQUIREMENTS.
- 6 ACCEPTABLE GREEN ROOF SOLID DRAINAGE CORE AS RECOMMENDED.
- 5 ACCEPTABLE PROTECTION/RETENTION MAT AS RECOMMENDED OR NEEDED.
- 4 ACCEPTABLE SEPARATION SHEET AS RECOMMENDED OR NEEDED.
- 3 ACCEPTABLE HIGH DENSITY XEPS INSULATION AS RECOMMENDED
- 2 ALT R230 WATERPROOFING MEMBRANE APPLIED OVER PRIMED SUBSTRATE.
- 1 ACCEPTABLE STRUCTURAL SUBSTRATE PREPARED & PRIMED.

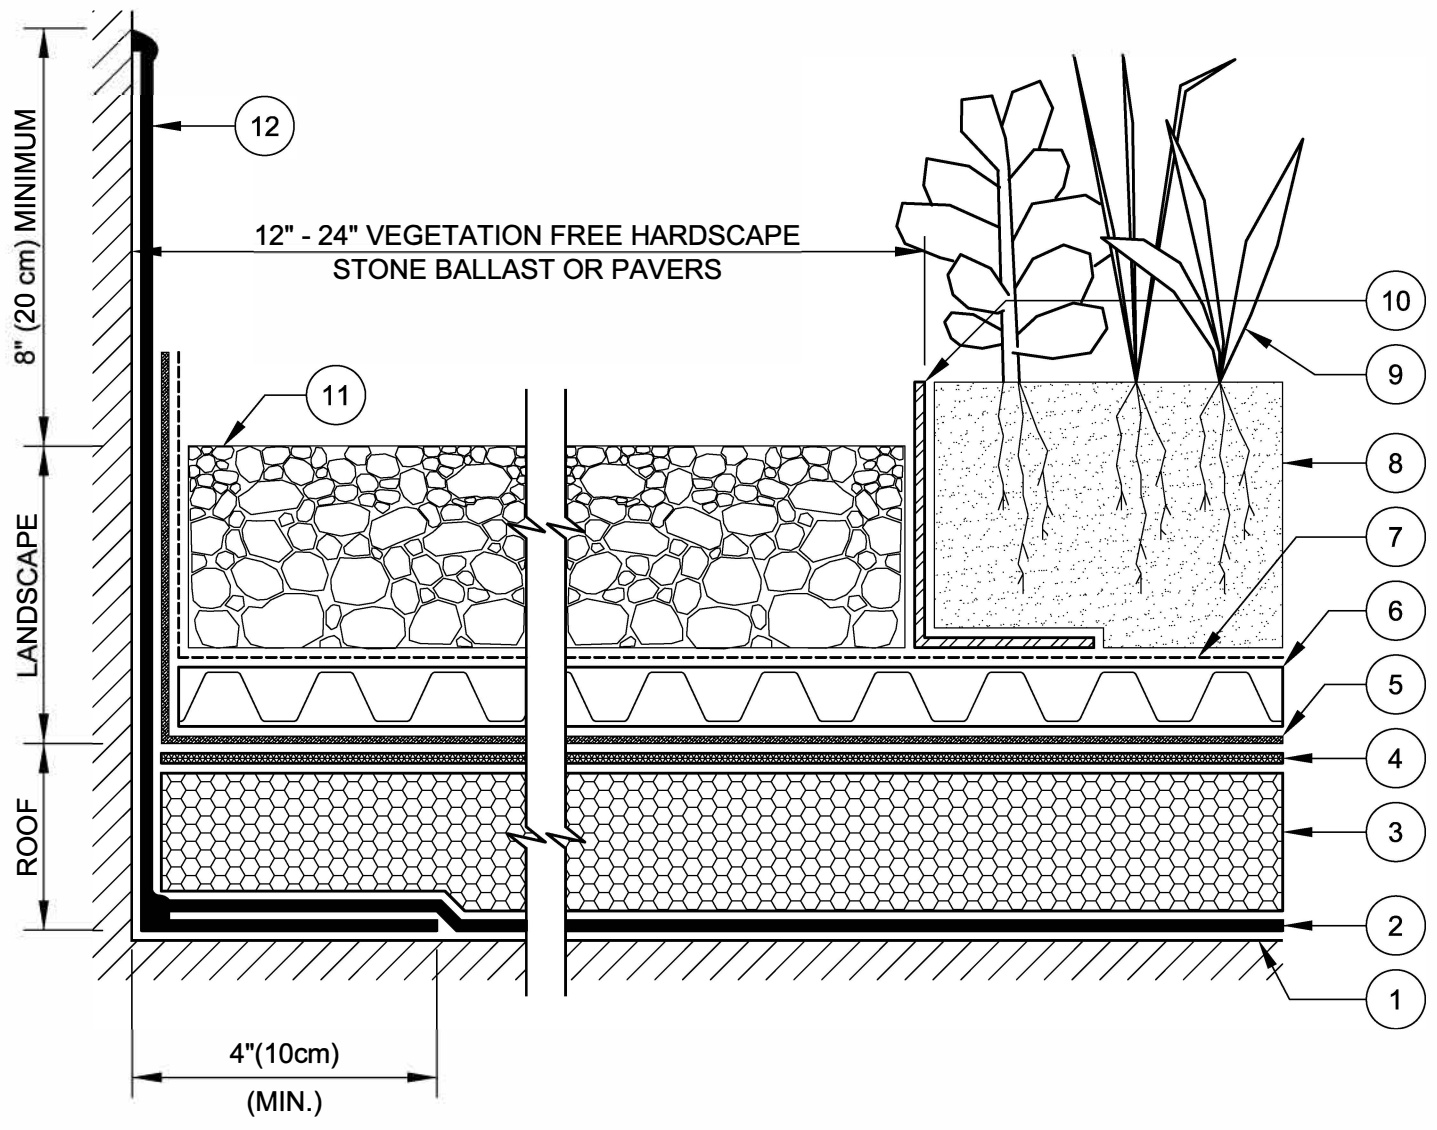

TYPICAL GREEN ROOF BASE FLASHING

DRAWING NO.:

G-B1

| | | | |
|----------|------------|--------|------------|
| REVISION | ISSUE DATE | SCALE | DRAWN BY |
| 0 | 10-15-2014 | N.T.S. | ALT Global |