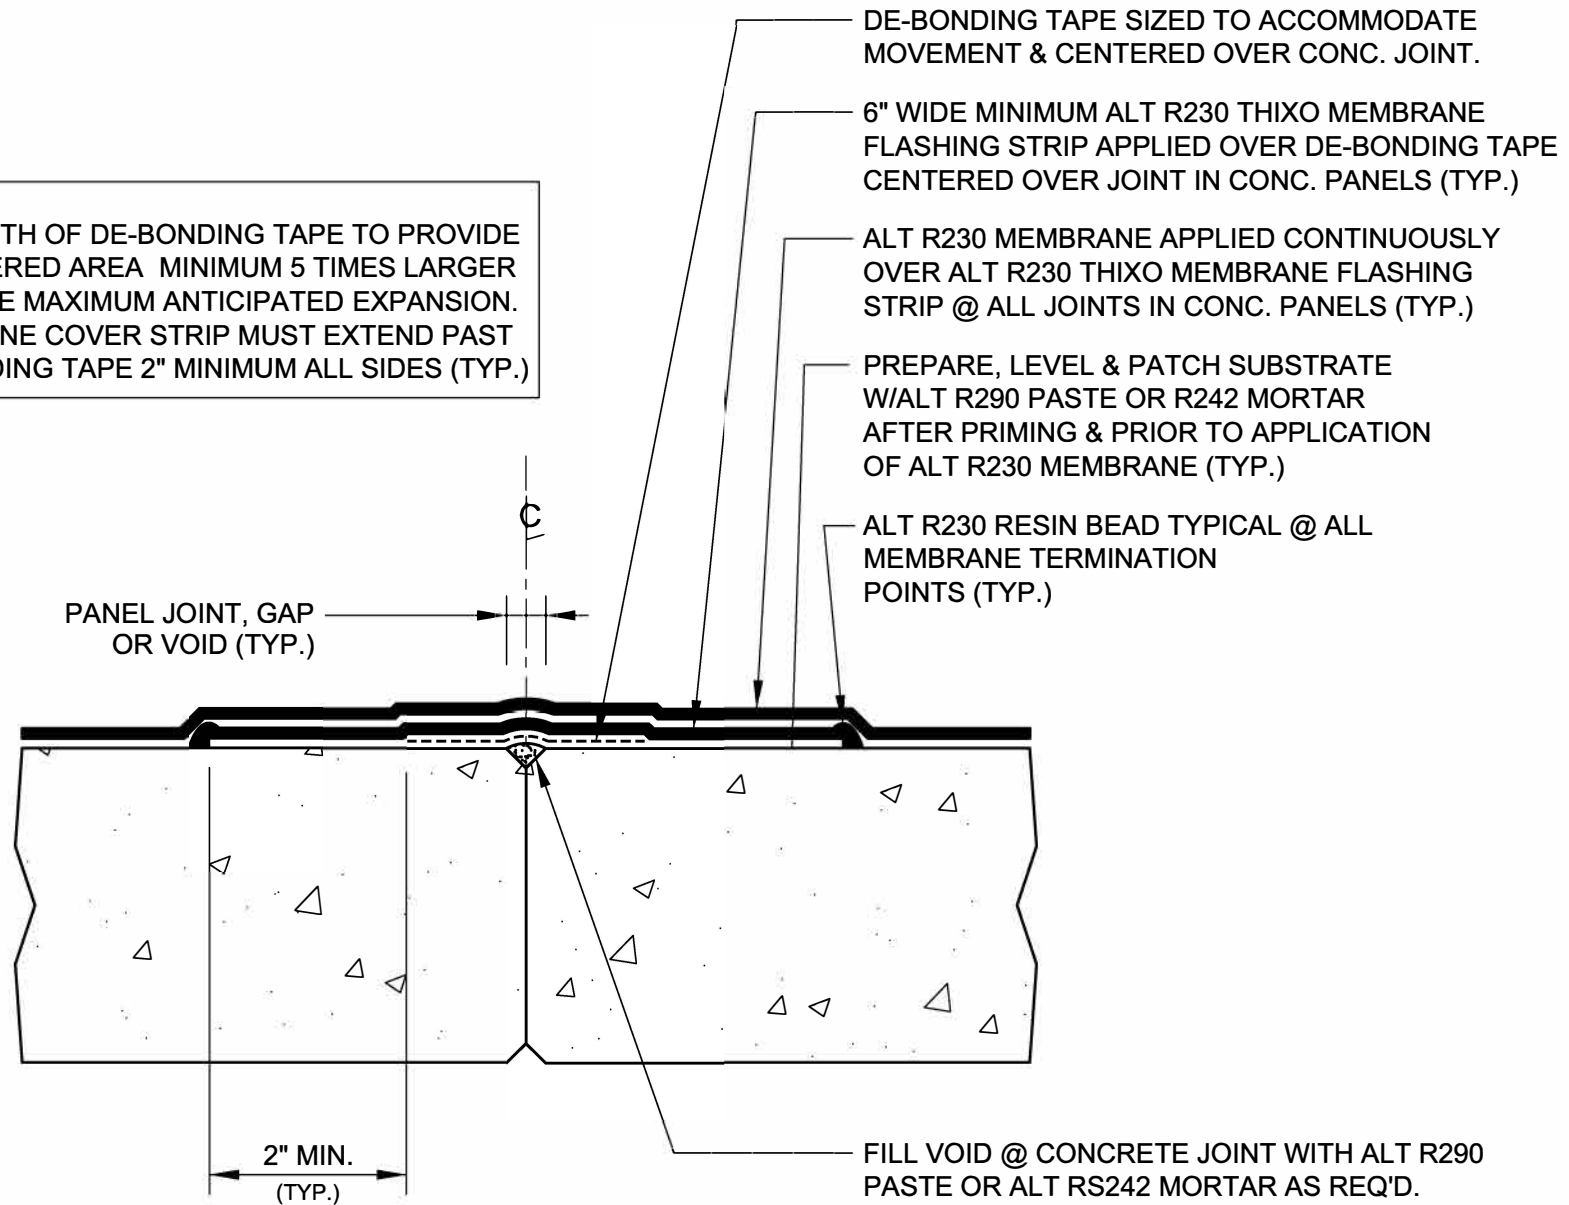


NOTE:
 SIZE WIDTH OF DE-BONDING TAPE TO PROVIDE UN-ADHERED AREA MINIMUM 5 TIMES LARGER THAN THE MAXIMUM ANTICIPATED EXPANSION. MEMBRANE COVER STRIP MUST EXTEND PAST DE-BONDING TAPE 2" MINIMUM ALL SIDES (TYP.)

**CONCRETE PLANK JOINT FLASHING (ROOF)**DRAWN BY
ALT GlobalSCALE
N.T.S.ISSUE DATE
10-15-2014REVISION
0**ALT**