

HOLD BACK SURFACING 1" (2.5cm) (MIN.)

PROVIDE 1/4" MIN. X 45° CHAMFER AT EDGE OF CONCRETE SLAB TYPICAL ALL EDGES.


ALT R230 THIXO MEMBRANE FLASHING-EXTEND 6" (15 cm) MINIMUM HORIZONTALLY ONTO PREPARED & PRIMED SUBSTRATE.

ALT R230 RESIN BEAD TYPICAL @ ALL MEMBRANE TERMINATION POINTS.

ACCEPTABLE ALT TRAFFIC SURFACING SYSTEM. CONSULT ALT TECHNICAL DEPARTMENT FOR RECOMMENDED TRAFFIC SURFACING OPTIONS (TYP.)

PREPARE, LEVEL & PATCH SUBSTRATE W/ ALT RS242 OR RS337 MORTAR AFTER PRIMING & PRIOR TO APPL YING ALT R230 MEMBRANE (TYP.)

ALT R230 MEMBRANE (FIELD)

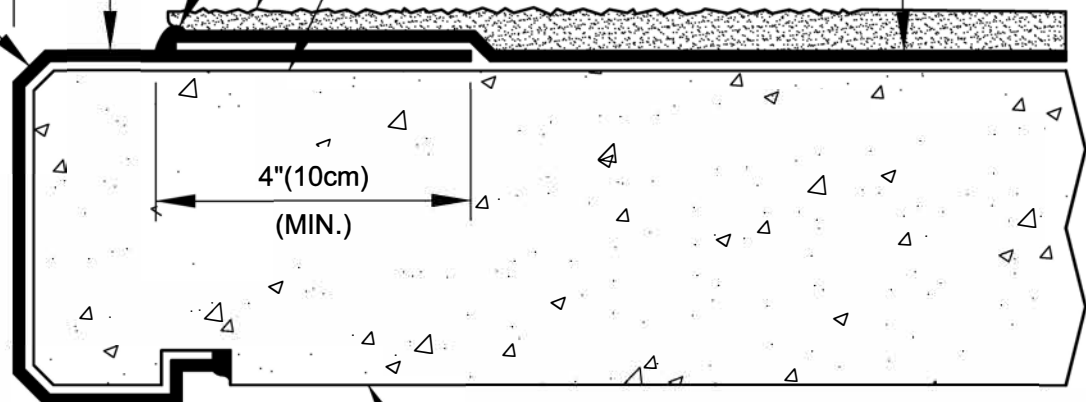

STRUCTURAL CONCRETE SLAB (TYP.)

PRE-SATURATE EDGE OF ALT FLEECE REINFORCEMENT & TUCK INTO CAST OR SAWCUT DRIP KEY.



CONCRETE SLAB EDGE FLASHING @ CANTILEVER EYEBROW OR BALCONY

DRAWING NO.:

E-2A

REVISION 0	ISSUE DATE 10-15-2014	SCALE N.T.S.	DRAWN BY ALT Global
---------------	--------------------------	-----------------	------------------------

AE_02A