


**NOTE:**

THIS FLASHING DETAIL DOES NOT WARRANT AGAINST LEAKS THAT MAY OCCUR DUE TO WATER INFILTRATION THROUGH ADJACENT UNTREATED CONCRETE OR OTHER MATERIALS TO REMAIN BY OTHERS.

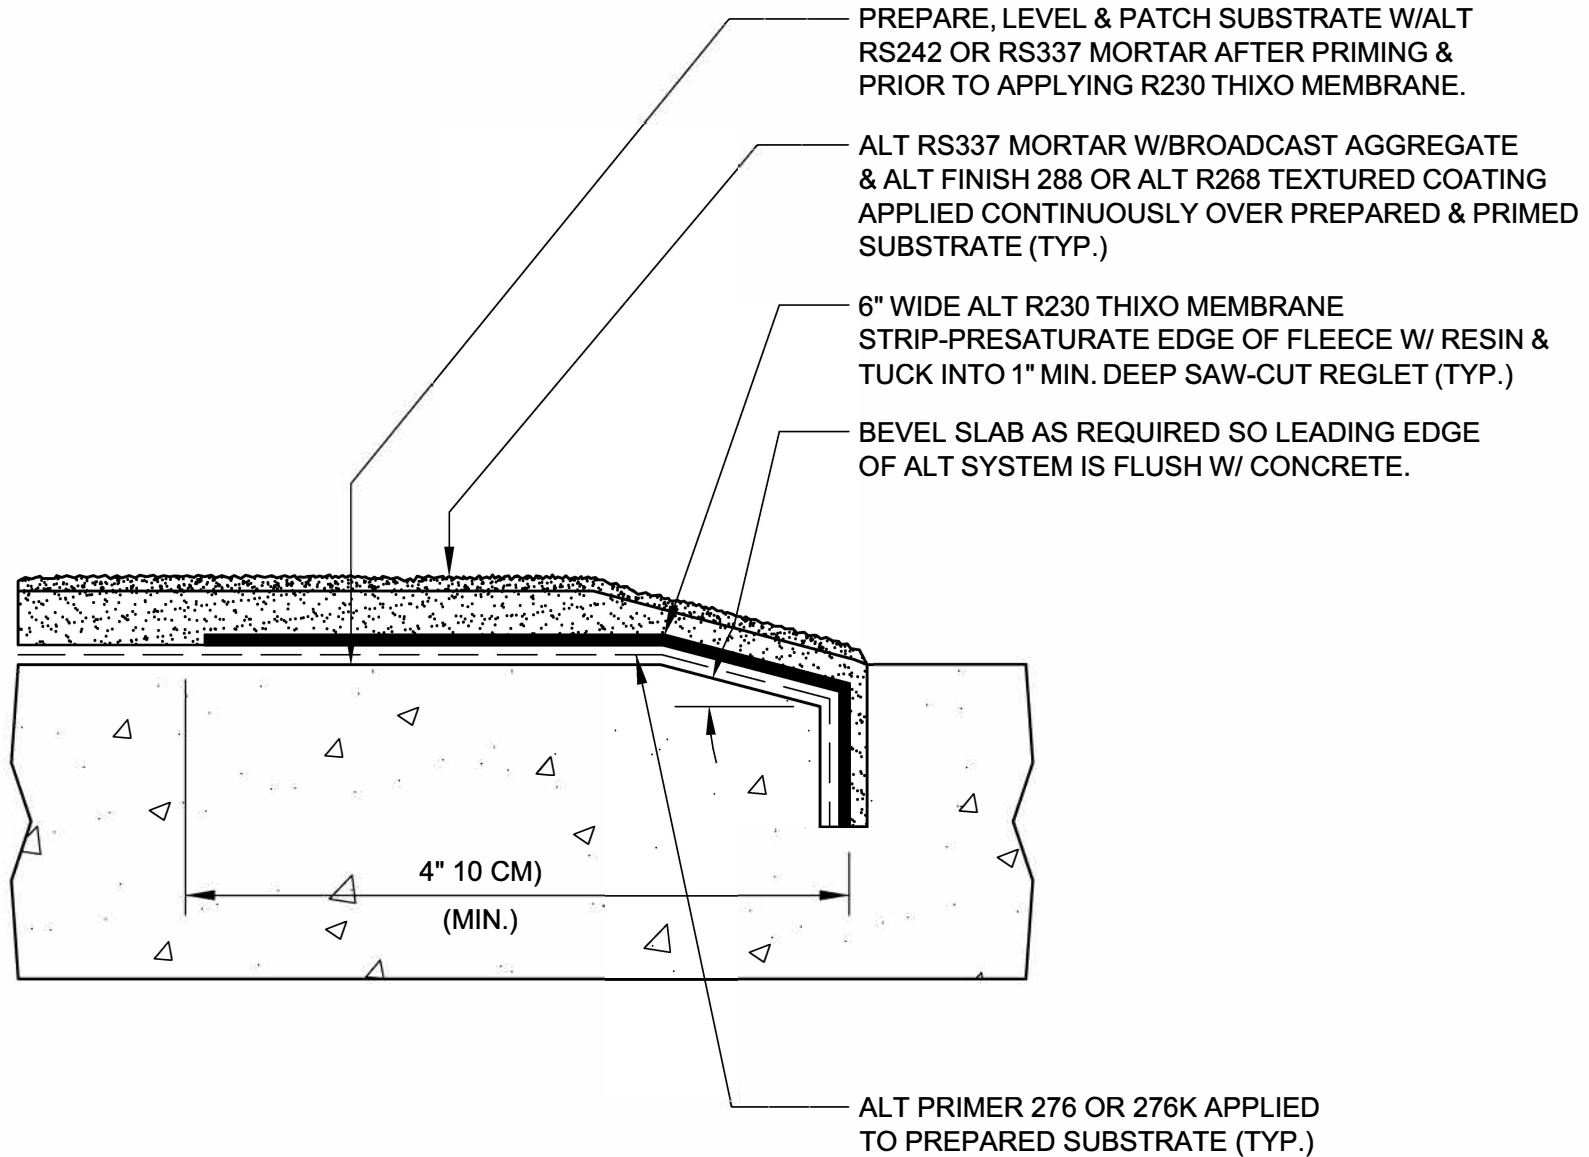

DRAWING NO.:

**TN-E1**

TN\_E01

**TRAFFIC SYSTEM LEADING EDGE TERMINATION**

REVISION	0	ISSUE DATE	10-15-2014	SCALE	N.T.S.	DRAWN BY	ALT Global
----------	---	------------	------------	-------	--------	----------	------------



**ALT**