


**NOTE:**  
 THIS FLASHING DETAIL DOES NOT WARRANT AGAINST  
 LEAKS THAT MAY OCCUR DUE TO WATER INFILTRATION  
 THROUGH ADJACENT UNTREATED CONCRETE OR  
 MATERIALS BY OTHERS NEW OR EXISTING.

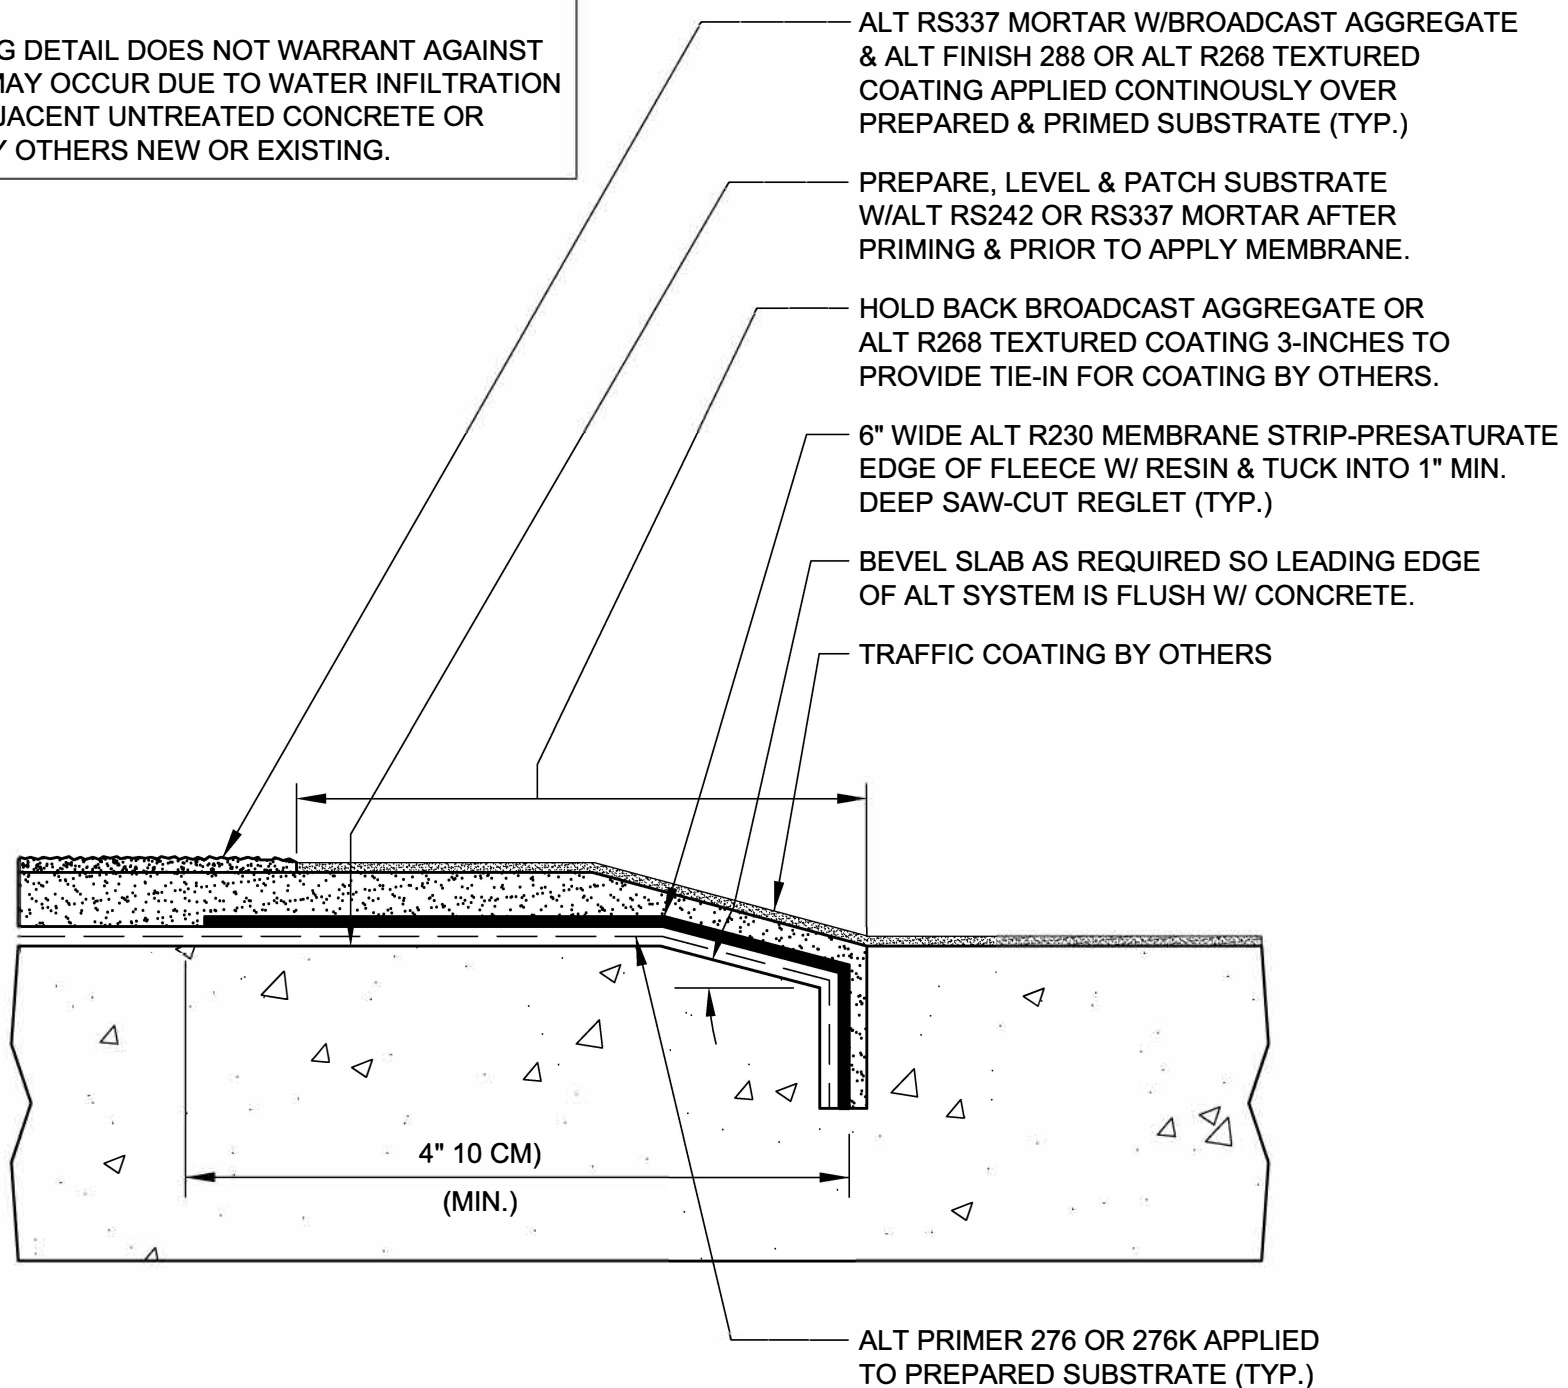

DRAWING NO.:

**TN-E2**

TN\_E02

**ALT TRAFFIC SYSTEM TIE-IN TO  
 DECK COATING SYSTEM BY OTHERS**

REVISION  
 0

ISSUE DATE  
 10-15-2014

SCALE  
 N.T.S.

DRAWN BY  
 ALT Global



**ALT**