


THIS DETAIL MAY BE USED WITH ALL TYPICAL APPROVED ALT EDGE TERMINATION DETAILS. CONFIRM APPLICABILITY WITH ALT TECHNICAL DEPARTMENT PRIOR TO APPLICATION.



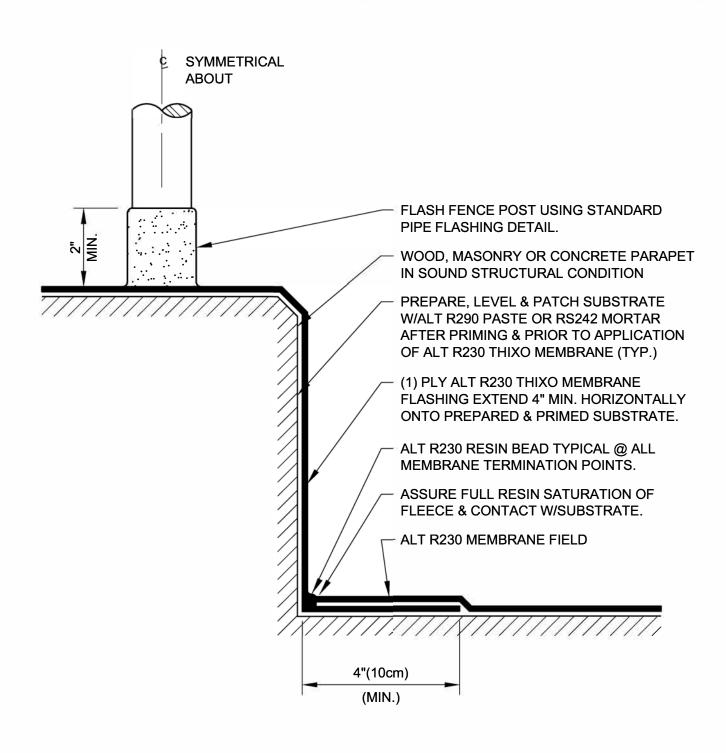

TYPICAL PARAPET WALL FLASHING W/RAIL SUPPORT POST PENETRATION

DRAWING NO.:

B-2E

REVISION ISSUE DATE 0 10-15-2014

SCALE N.T.S.

ALT Global

DRAWN BY