


- ALT R230 RESIN BEAD TYPICAL @ ALL MEMBRANE TERMINATION POINTS.
- ALT RS337 MORTAR W/BROADCAST AGGREGATE & ALT FINISH 288 OR ALT R268 TEXTURED COATING APPLIED OVER ALT MEMBRANE.
- ALT R230 MEMBRANE APPLIED CONTINUOUSLY OVER PREPARED & PRIMED SUBSTRATE (TYP.)
- (1) PLY ALT R230 THIXO MEMBRANE FLASHING EXTEND HORIZONTAL 6" MINIMUM BEYOND DRAIN BODY & TURN DOWN 4" MINIMUM.
- PREPARE, LEVEL & PATCH SUBSTRATE AS REQUIRED W/ALT RS242 OR RS337 MORTAR AFTER PRIMING & PRIOR TO APPLYING ALT MEMBRANE (TYP.)

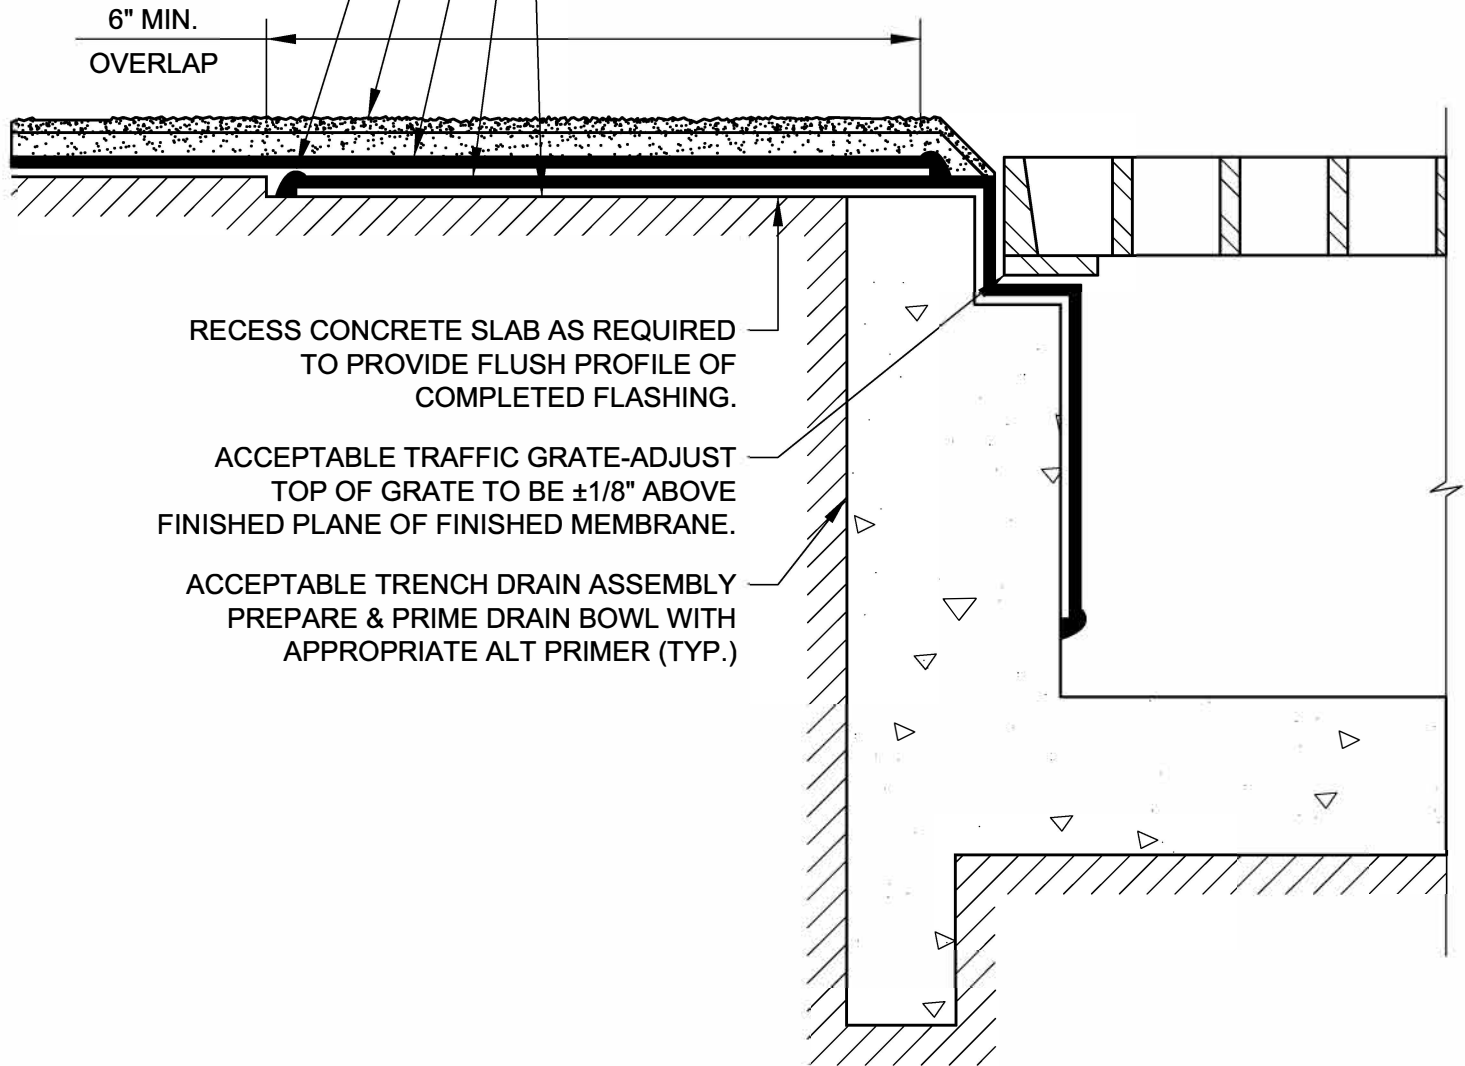

TYPICAL TRENCH DRAIN FLASHING (ALT)

DRAWING NO.:

TR-D3

REVISION
0

ISSUE DATE
10-15-2014

SCALE
N.T.S.

DRAWN BY
ALT Global

TR_D03