


- 5 ACCEPTABLE PROTECTION/RETENTION MAT AS RECOMMENDED OR NEEDED.
- 4 ACCEPTABLE SEPARATION LAYER AS RECOMMENDED OR NEEDED.
- 3 ACCEPTABLE HIGH DENSITY XEPS INSULATION AS RECOMMENDED
- 2 ALT R230 W.P. MEMBRANE APPLIED OVER PRIMED SUBSTRATE.
- 1 ACCEPTABLE STRUCTURAL DECK PREPARED & PRIMED.

- 6 ACCEPTABLE GREEN ROOF SOLID DRAINAGE CORE AS RECOMMENDED.
- 7 ACCEPTABLE GEOTEXTILE FILTER FABRIC AS RECOMMENDED.
- 8 ACCEPTABLE EXTENSIVE GROWING MEDIA AS RECOMMENDED.
- 9 ACCEPTABLE PLANTINGS AS RECOMMENDED OR NEEDED.

- 10 ACCEPTABLE PERFORATED METAL GARDEN EDGE RESTRAINT (TYP.)
- 11 ACCEPTABLE PRECAST CONCRETE PAVER & PEDESTAL (BY OTHERS)
- 12 STONE BALLAST, GROWING MEDIA OR HARDSCAPE (TYP.)

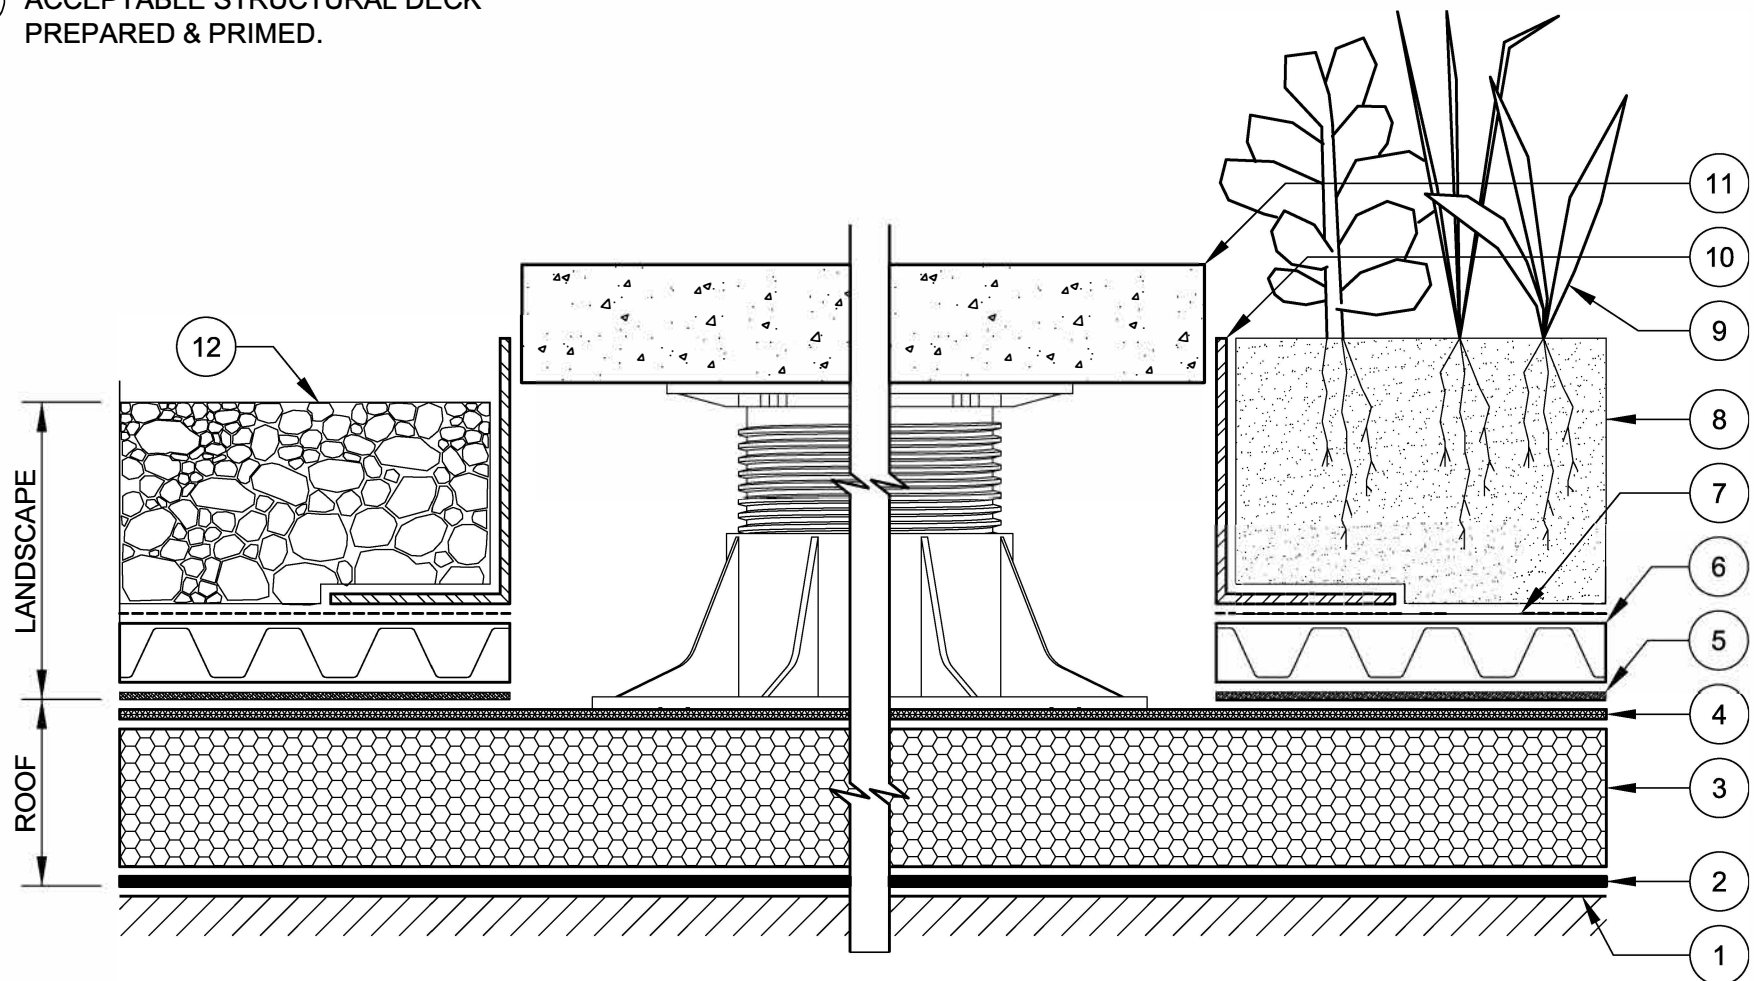

DRAWING NO.: **G-M2**  
GE\_M01

**TYPICAL GREEN ROOF RAISED WALKWAY**

REVISION	ISSUE DATE	SCALE	DRAWN BY
0	10-15-2014	N.T.S.	ALT Global

ALT