


NOTE:

THIS FLASHING DETAIL DOES NOT WARRANT AGAINST LEAKS THAT MAY OCCUR DUE TO WATER INFILTRATION THROUGH ADJACENT UNTREATED CONCRETE OR OTHER MATERIALS TO REMAIN BY OTHERS.

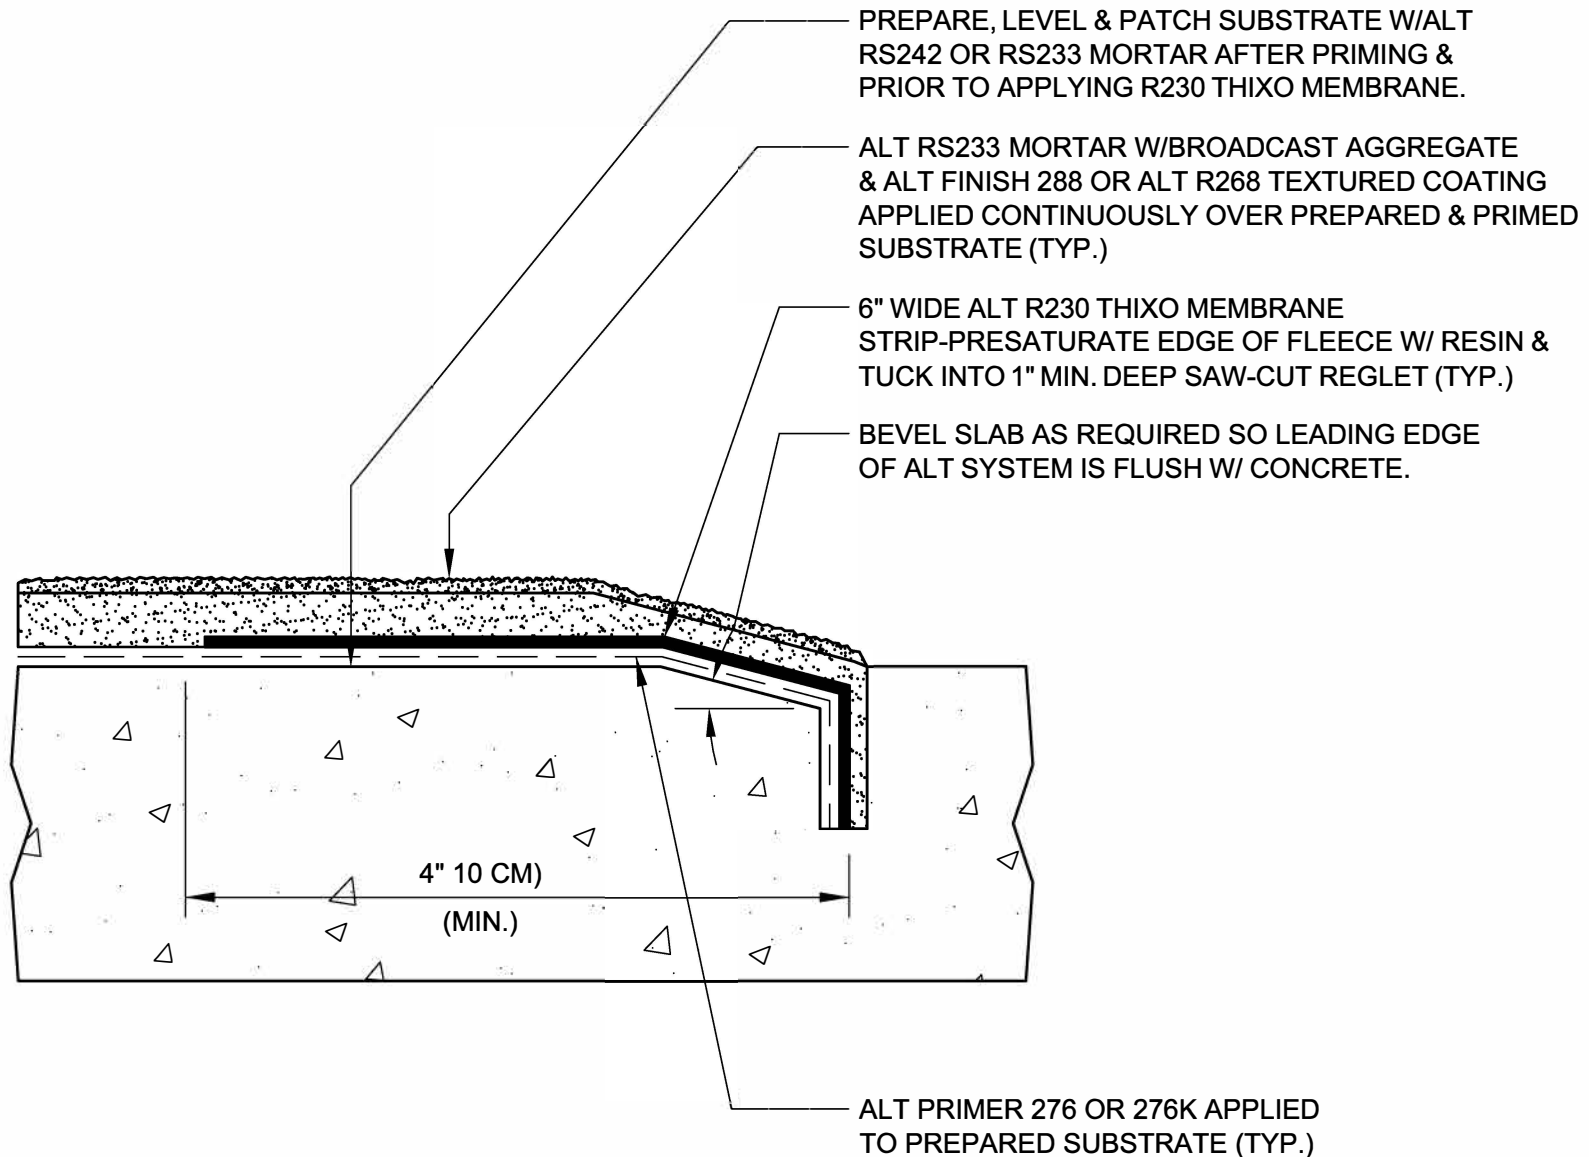

DRAWING NO.:

TN-E1

TN_E01

TRAFFIC SYSTEM LEADING EDGE TERMINATION

REVISION	0	ISSUE DATE	10-15-2014	SCALE	N.T.S.	DRAWN BY	ALT Global
----------	---	------------	------------	-------	--------	----------	------------



ALT