


NOTE:
 THIS FLASHING DETAIL DOES NOT WARRANT AGAINST
 LEAKS THAT MAY OCCUR DUE TO WATER INFILTRATION
 THROUGH ADJACENT UNTREATED CONCRETE OR
 MATERIALS BY OTHERS NEW OR EXISTING.

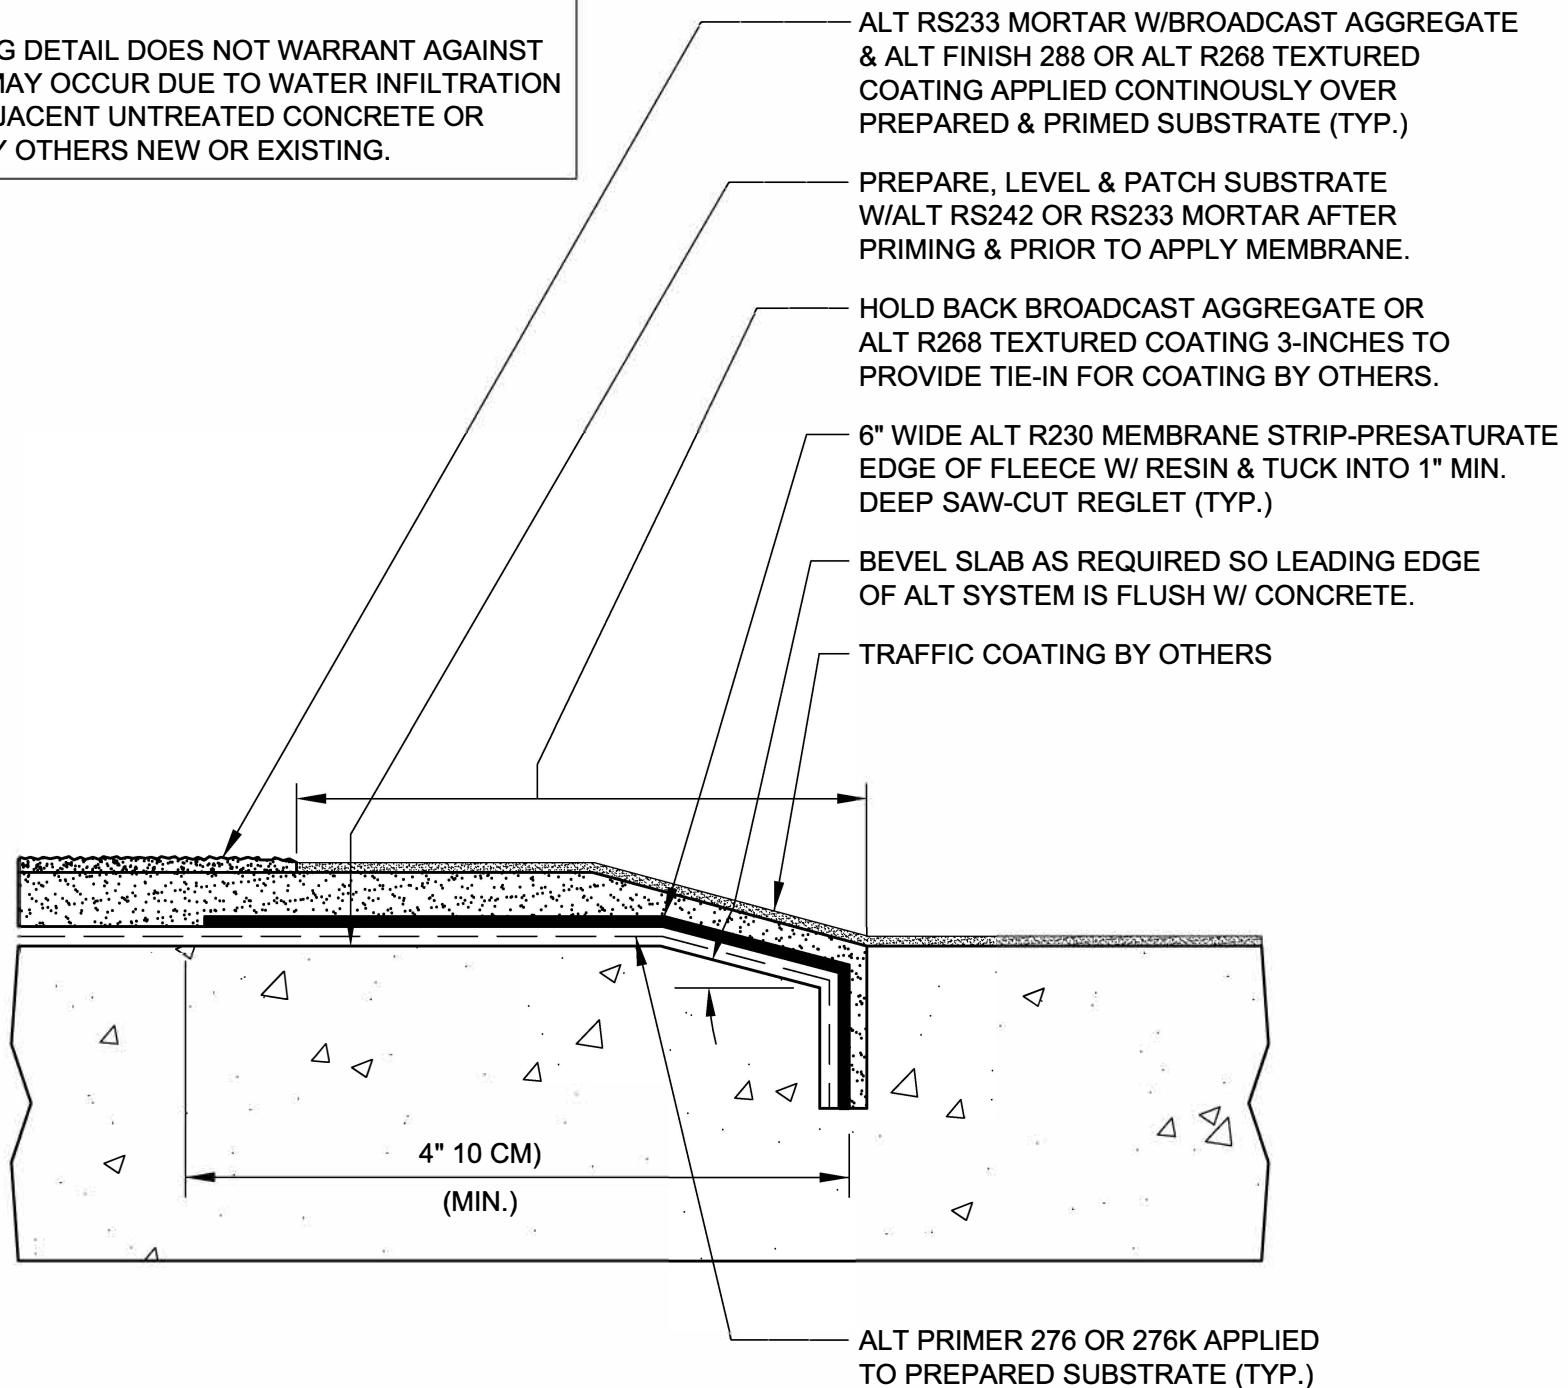

DRAWING NO.:

TN-E2

TN_E02

**ALT TRAFFIC SYSTEM TIE-IN TO
 DECK COATING SYSTEM BY OTHERS**

REVISION
 0

ISSUE DATE
 10-15-2014

SCALE
 N.T.S.

DRAWN BY
 ALT Global



ALT