


- 11 ACCEPTABLE HEAVY DUTY PERFORATED EDGE RESTRAINT OR GRAVEL STOP.
- 10 ACCEPTABLE PERFORATED METAL GARDEN EDGE RESTRAINT.
- 9 ACCEPTABLE PLANTINGS AS RECOMMENDED OR NEEDED.
- 8 ACCEPTABLE EXTENSIVE GROWING MEDIA AS RECOMMENDED.
- 7 ACCEPTABLE GEOTEXTILE FILTER FABRIC AS RECOMMENDED.
- 6 ACCEPTABLE GREEN ROOF SOLID DRAINAGE CORE AS RECOMMENDED.
- 5 ACCEPTABLE PROTECTION/RETENTION MAT AS RECOMMENDED OR NEEDED.
- 4 ACCEPTABLE SEPARATION SHET AS RECOMMENDED OR NEEDED.
- 3 ACCEPTABLE HIGH DENSITY XEPS INSULATION AS RECOMMENDED
- 2 ALT R230 W.P. MEMBRANE APPLIED OVER PRIMED SUBSTRATE.
- 1 ACCEPTABLE STRUCTURAL DECK PREPARED & PRIMED.

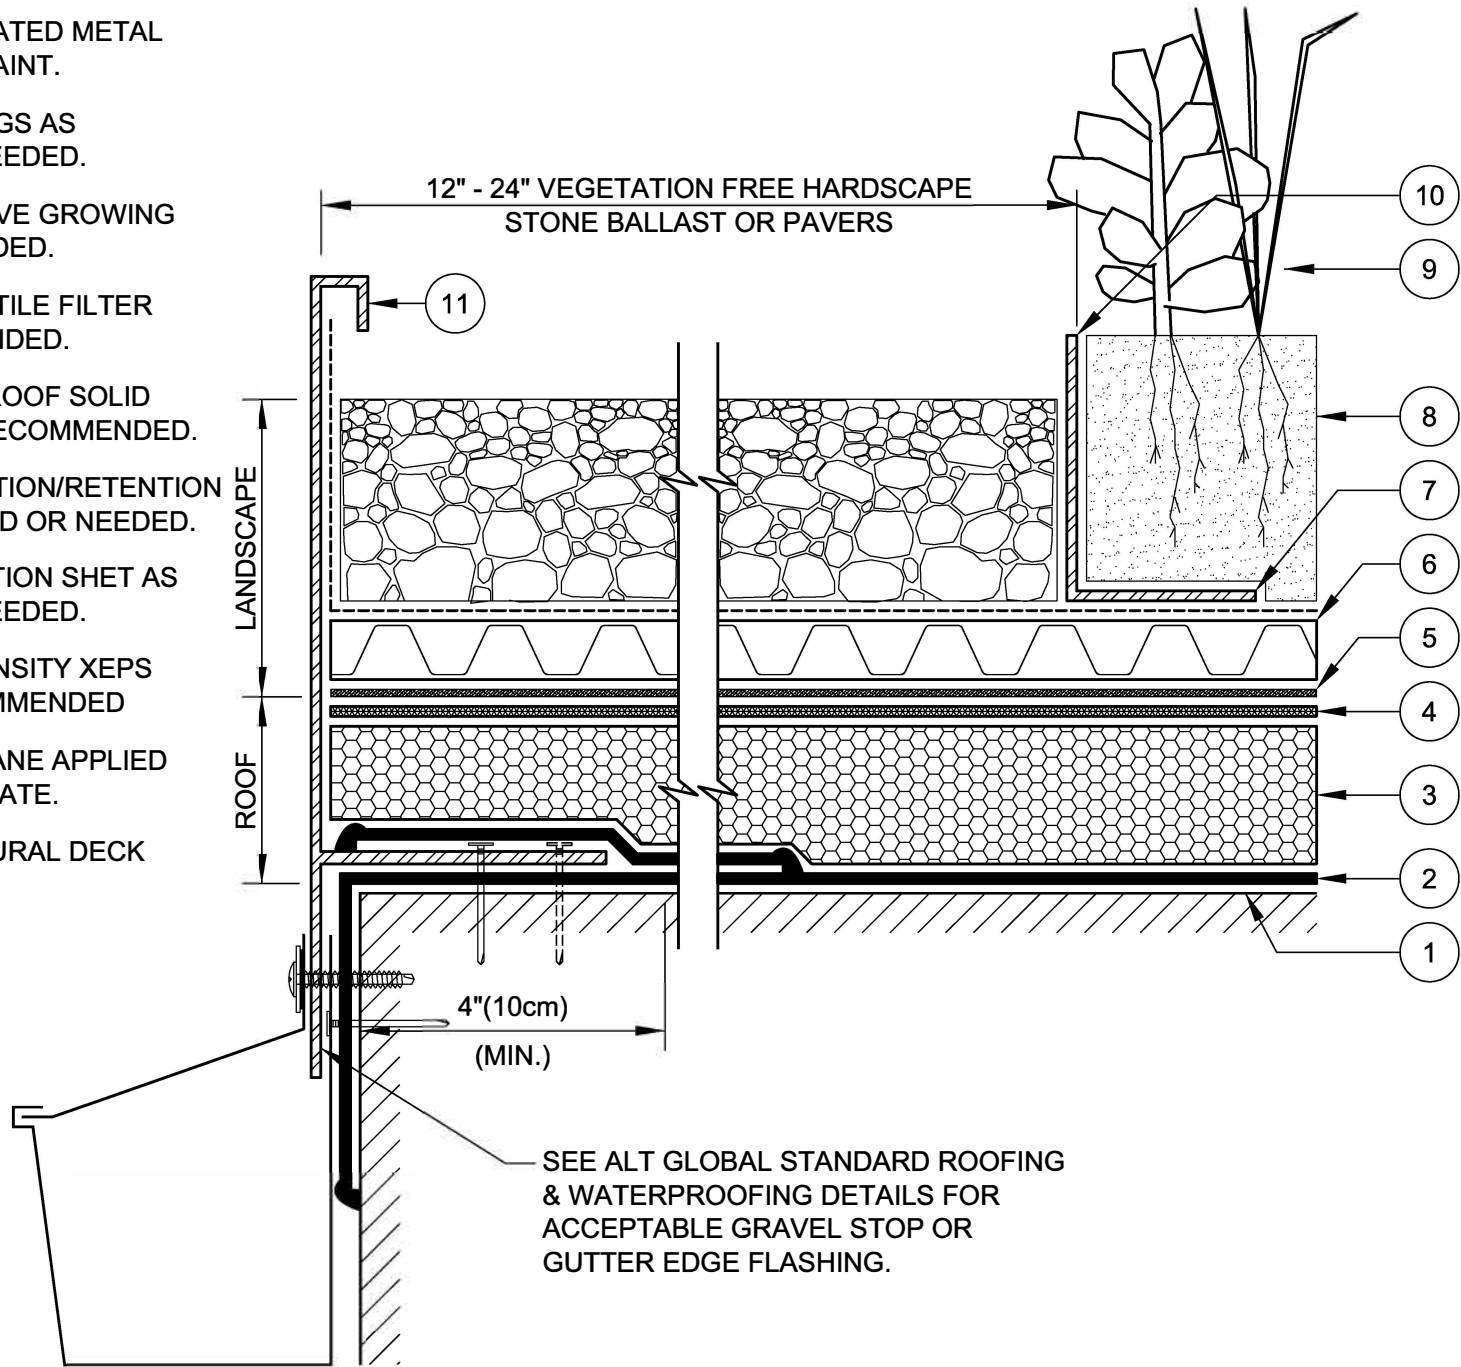

DRAWING NO.:

G-E1

GE_E01

TYPICAL GREEN ROOF GRAVEL EDGE

REVISION	0	ISSUE DATE	10-15-2014	SCALE	N.T.S.	DRAWN BY	ALT Global
----------	---	------------	------------	-------	--------	----------	------------

