


NOTE:
 SIZE WIDTH OF DE-BONDING TAPE TO PROVIDE UN-ADHERED AREA MINIMUM 5 TIMES LARGER THAN THE MAXIMUM ANTICIPATED EXPANSION. MEMBRANE COVER STRIP MUST EXTEND PAST DE-BONDING TAPE 2" MINIMUM ALL SIDES (TYP.)

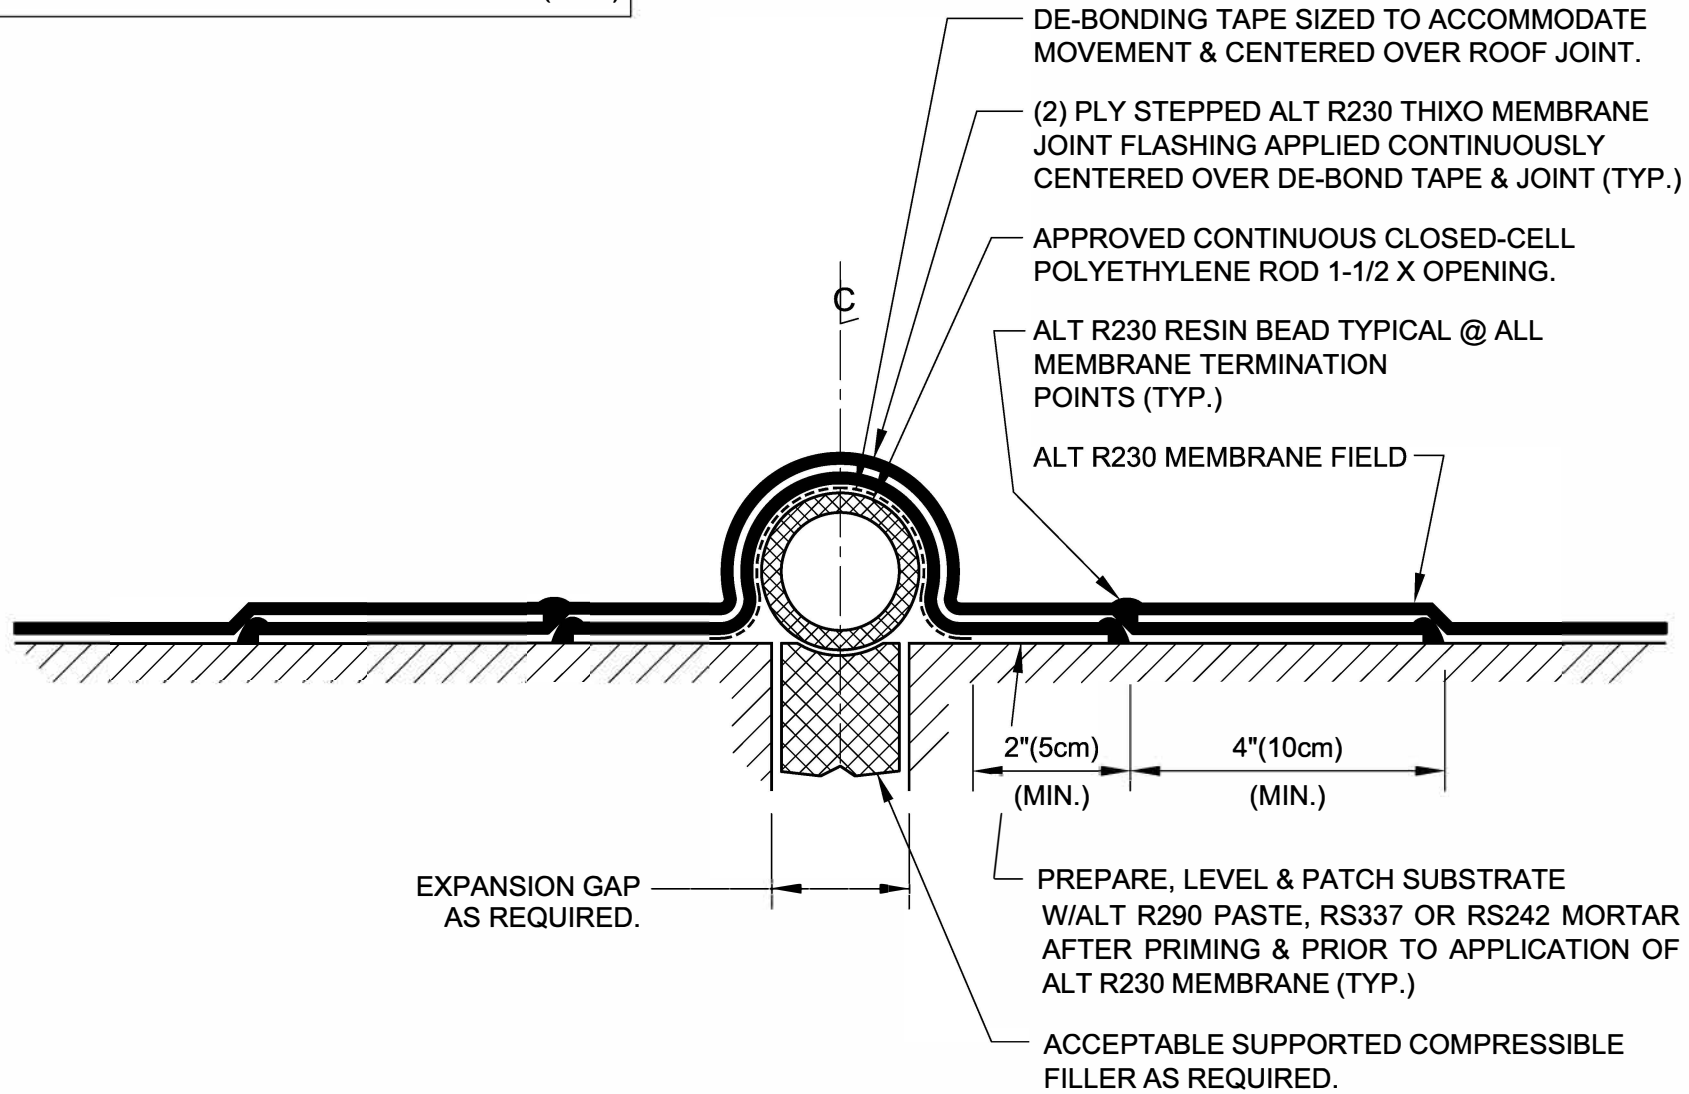

DRAWING NO.:

J-2B

AJ_02B

IN-LINE ROOF EXPANSION JOINT FLASHING

REVISION	ISSUE DATE	SCALE	DRAWN BY
0	10-15-2014	N.T.S.	ALT Global



ALT