

PRECAST PAVERS INSTALLED
DIRECTLY OVER FILTER
FABRIC & XEPS INSULATION

BI-DIRECTIONAL DRAINAGE
CHANNELS PRE-CUT INTO
XEPS INSULATION BOARDS BY
INSULATION MANUFACTURER


ALT R230 MEMBRANE

ACCEPTABLE GEOTEXTILE
FILTER FABRIC

APPROVED XEPS INSULATION

ALT PRIMER APPLIED TO
PREPARED SUBSTRATE

APPROVED SUBSTRATE
PREPARED PER ALT
REQUIREMENTS.

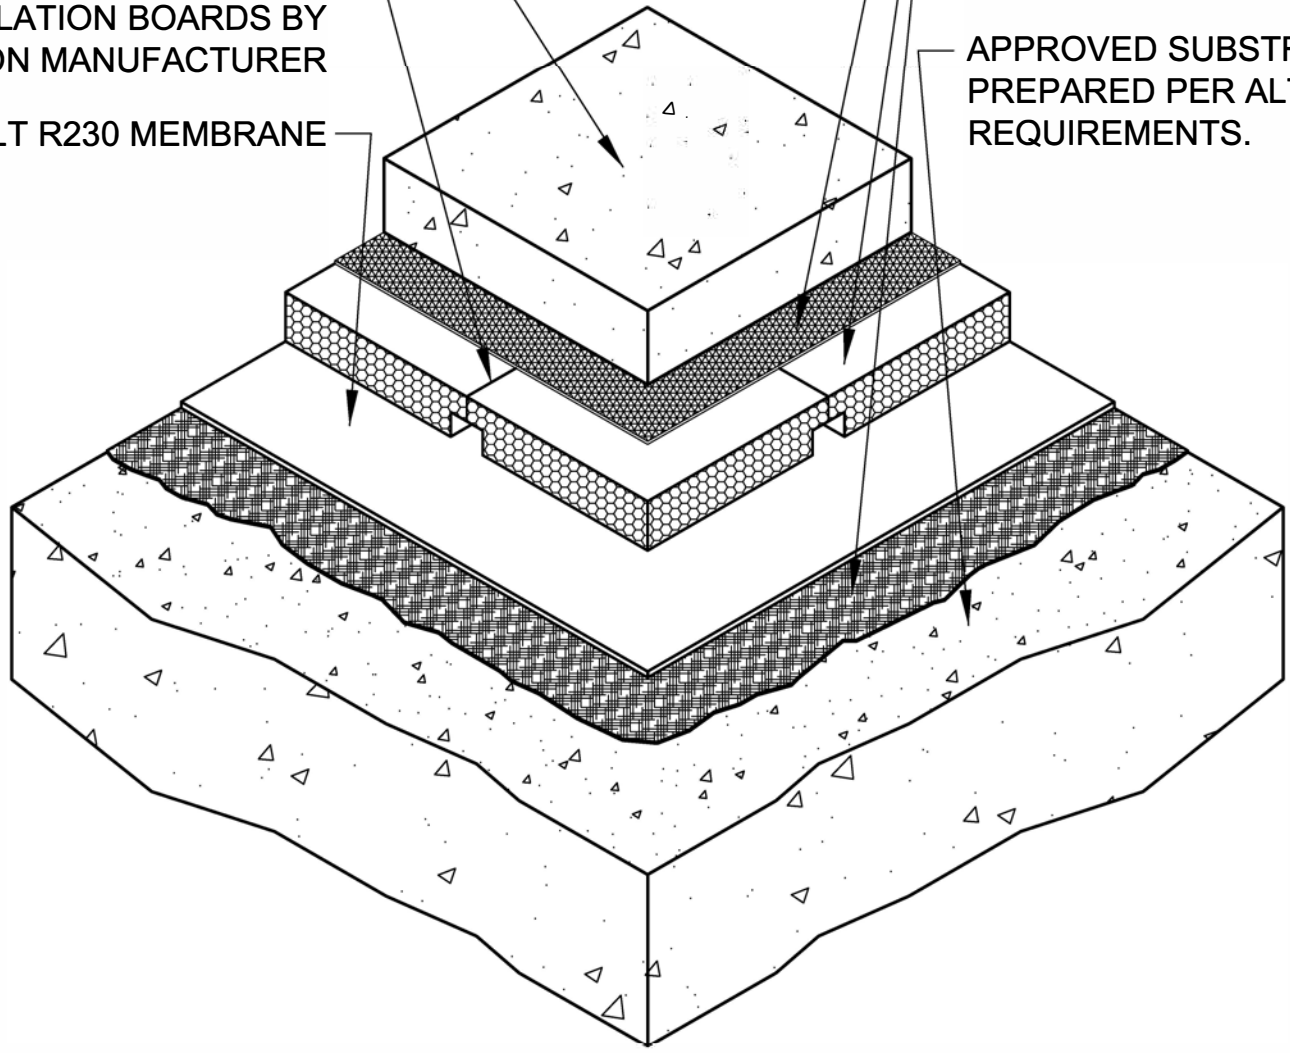

PROTECTED ROOF MEMBRANE ASSEMBLY w/ PAVER OVERBURDEN (INSULATED)		DRAWN BY ALT Global
REVISION 0	ISSUE DATE 10-15-2014	SCALE N.T.S.