


DRAWING NO.:

R-7B

AR_07B

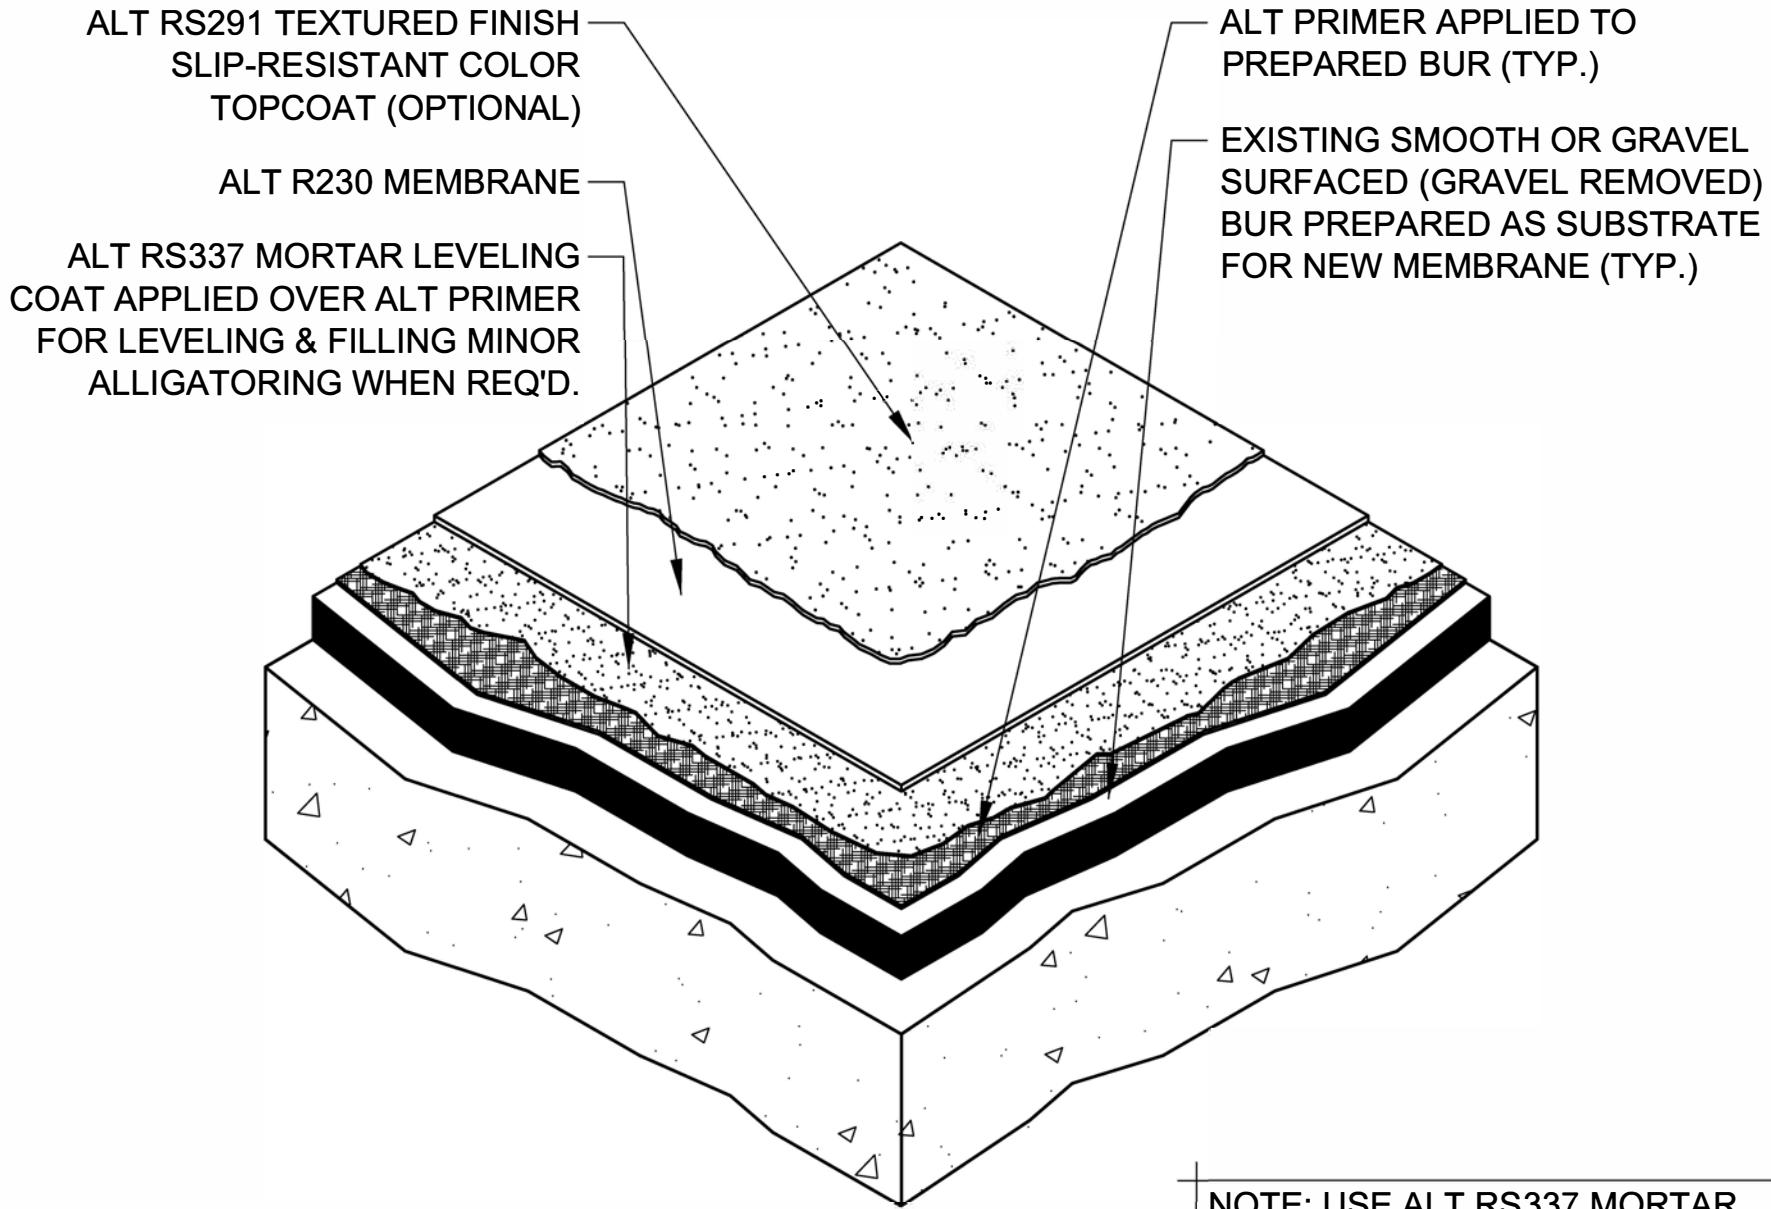

NOTE: USE ALT RS337 MORTAR
AS NEEDED TO FILL ALLIGATORING,
MINOR FISSURES & LEVEL ROOF
BIRD-BATHS OR DEPRESSIONS.

**ALT R230 MEMBRANE ROOF ASSEMBLY
BUR RECOVERY - OPTION 2 (NON-INSULATED)**

REVISION	0	ISSUE DATE	10-15-2014	SCALE	N.T.S.	DRAWN BY	ALT Global
----------	---	------------	------------	-------	--------	----------	------------



ALT