


ALT R291 TEXTURED FINISH
SLIP-RESISTANT COLOR
TOPCOAT (OPTIONAL)

ALT R230 MEMBRANE

6" WIDE MINIMUM REINFORCED
ALT R230 MEMBRANE STRIP
OVER 2" WIDE BOND BREAKER
@ ALL PANEL JOINTS OR VOIDS

ALT PRIMER APPLIED TO
PREPARED SUBSTRATE.

ACCEPTABLE SUBSTRATE
PREPARED PER ALT
REQUIREMENTS.

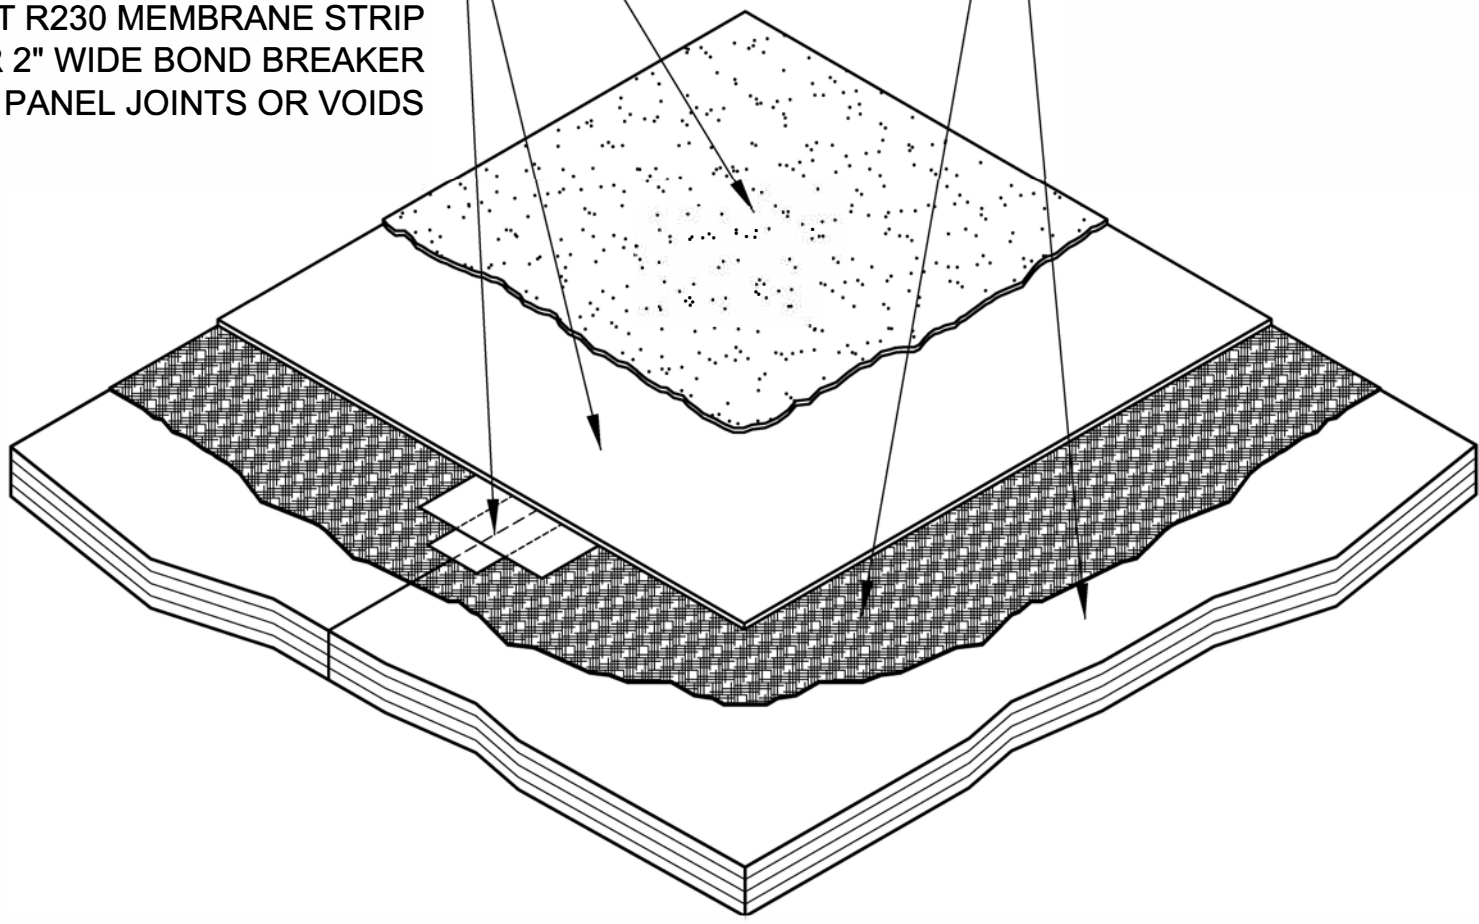

| | | | | |
|--|--|-------------|------------|-----------------|
| DRAWING NO: | | R-1D | | AR_01D |
| ALT R230 MEMBRANE ROOF ASSEMBLY DIRECTLY OVER WOOD DECKING - OPTION 2 | | ISSUE DATE | 1-15-2010 | SCALE N.T.S. |
| | | REVISION | 0 | |
| | | DRAWN BY | ALT Global | |
| | | | | |
| | | | | |