

PRECAST PAVERS INSTALLED
ON PEDESTAL SUPPORTS
OR XEPS INSULATION

ACCEPTABLE DRAINAGE MAT
OR PROTECTION BOARD

ALT R230 RESIN
WEARING COAT APPLIED
OVER MEMBRANE


ALT R230 MEMBRANE

KILN-DRIED QUARTZ AGGREGATE
BROADCAST INTO SUPPLEMENTAL
WET COAT OF ALT R230 RESIN.

ALT PRIMER APPLIED TO MODIFIED
MEMBRANE

APPROVED MODIFIED BITUMEN
MEMBRANE APPLIED OVER
ASPHALT PRIMER

ACCEPTABLE SUBSTRATE
PREPARED PER ALT
REQUIREMENTS

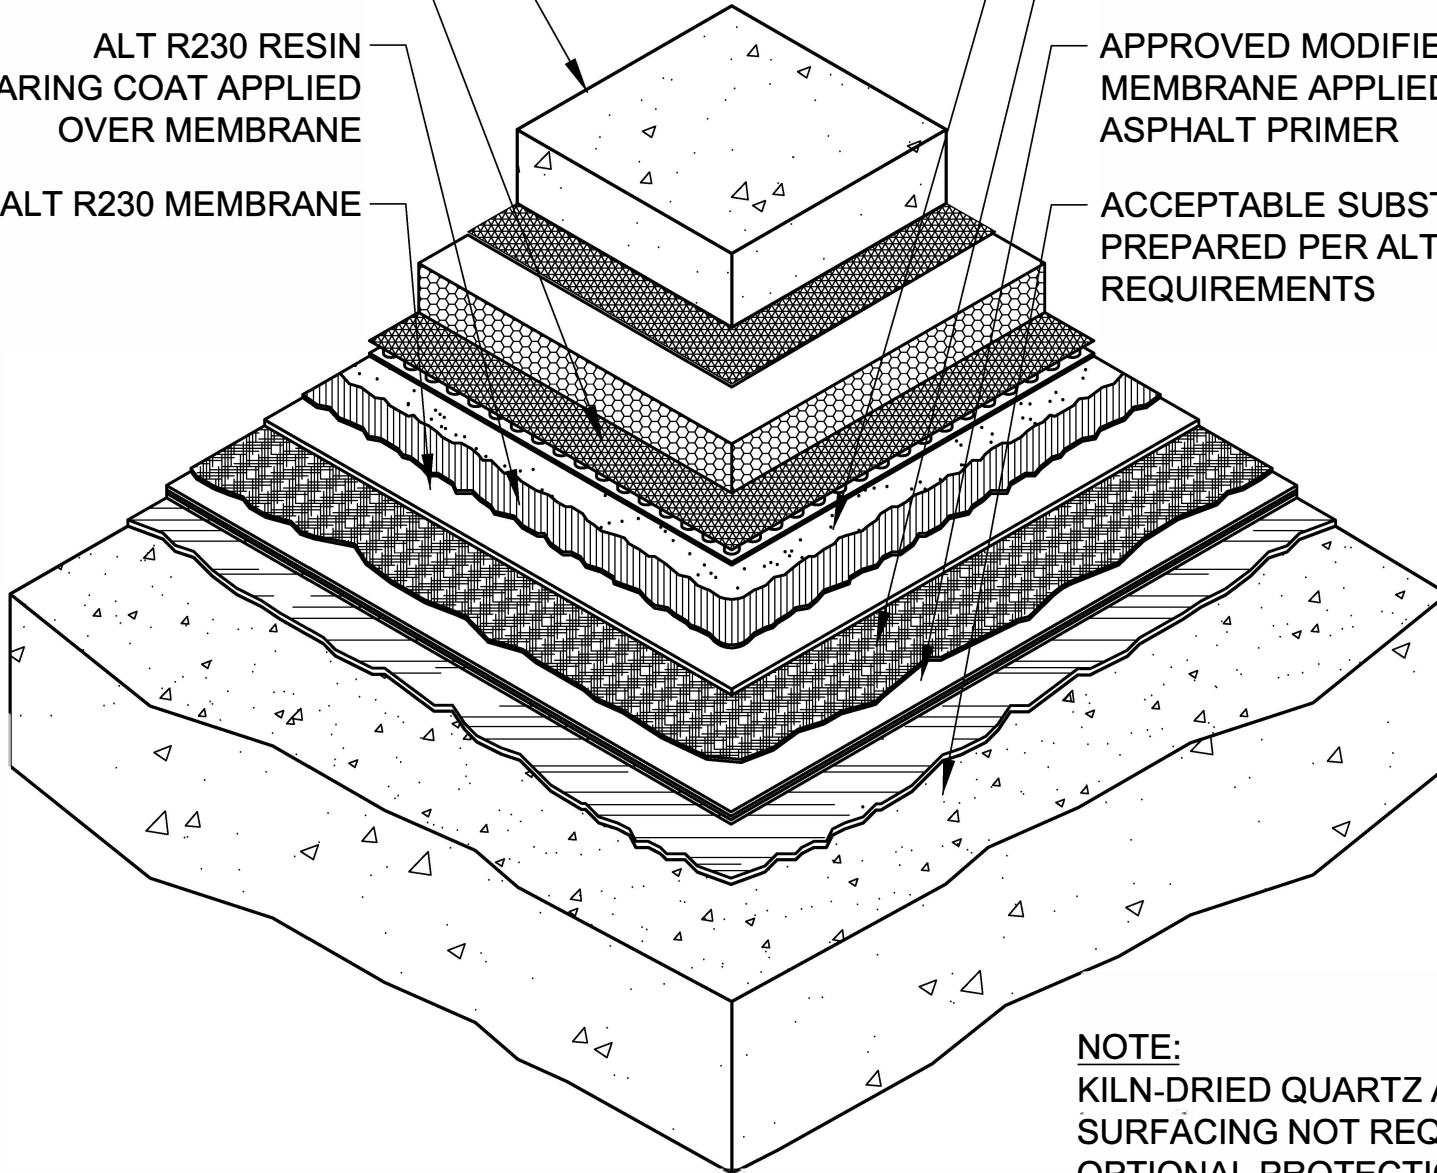

NOTE:
KILN-DRIED QUARTZ AGGREGATE
SURFACING NOT REQUIRED WHEN
OPTIONAL PROTECTION LAYER
USED.

ALT R230 MEMBRANE WATERPROOFING
w/POURED CONCRETE OVERBURDEN

DRAWING NO.:

W-3D

AW_03D

DRAWN BY
ALT Global

SCALE
N.T.S.

ISSUE DATE
10-15-2014

REVISION
0



ALT