


**NOTE:**

1. SIZE WIDTH OF DE-BONDING TAPE TO PROVIDE UN-ADHERED AREA MINIMUM 5 TIMES LARGER THAN THE MAXIMUM ANTICIPATED EXPANSION. MEMBRANE COVER STRIP MUST EXTEND PAST DE-BONDING AS INDICATED BELOW (TYP.)
2. APPLY ALT PRIMER 276 TO ALL HORIZONTAL & VERTICAL SURFACES OF PREPARED RECESS.
3. INSTALL NEW JOINT SYSTEM DURING MEDIAN TEMPERATURES TO AVOID RAISED LOOP WHEN DECK EXPANDS DURING HIGH TEMPERATURES.

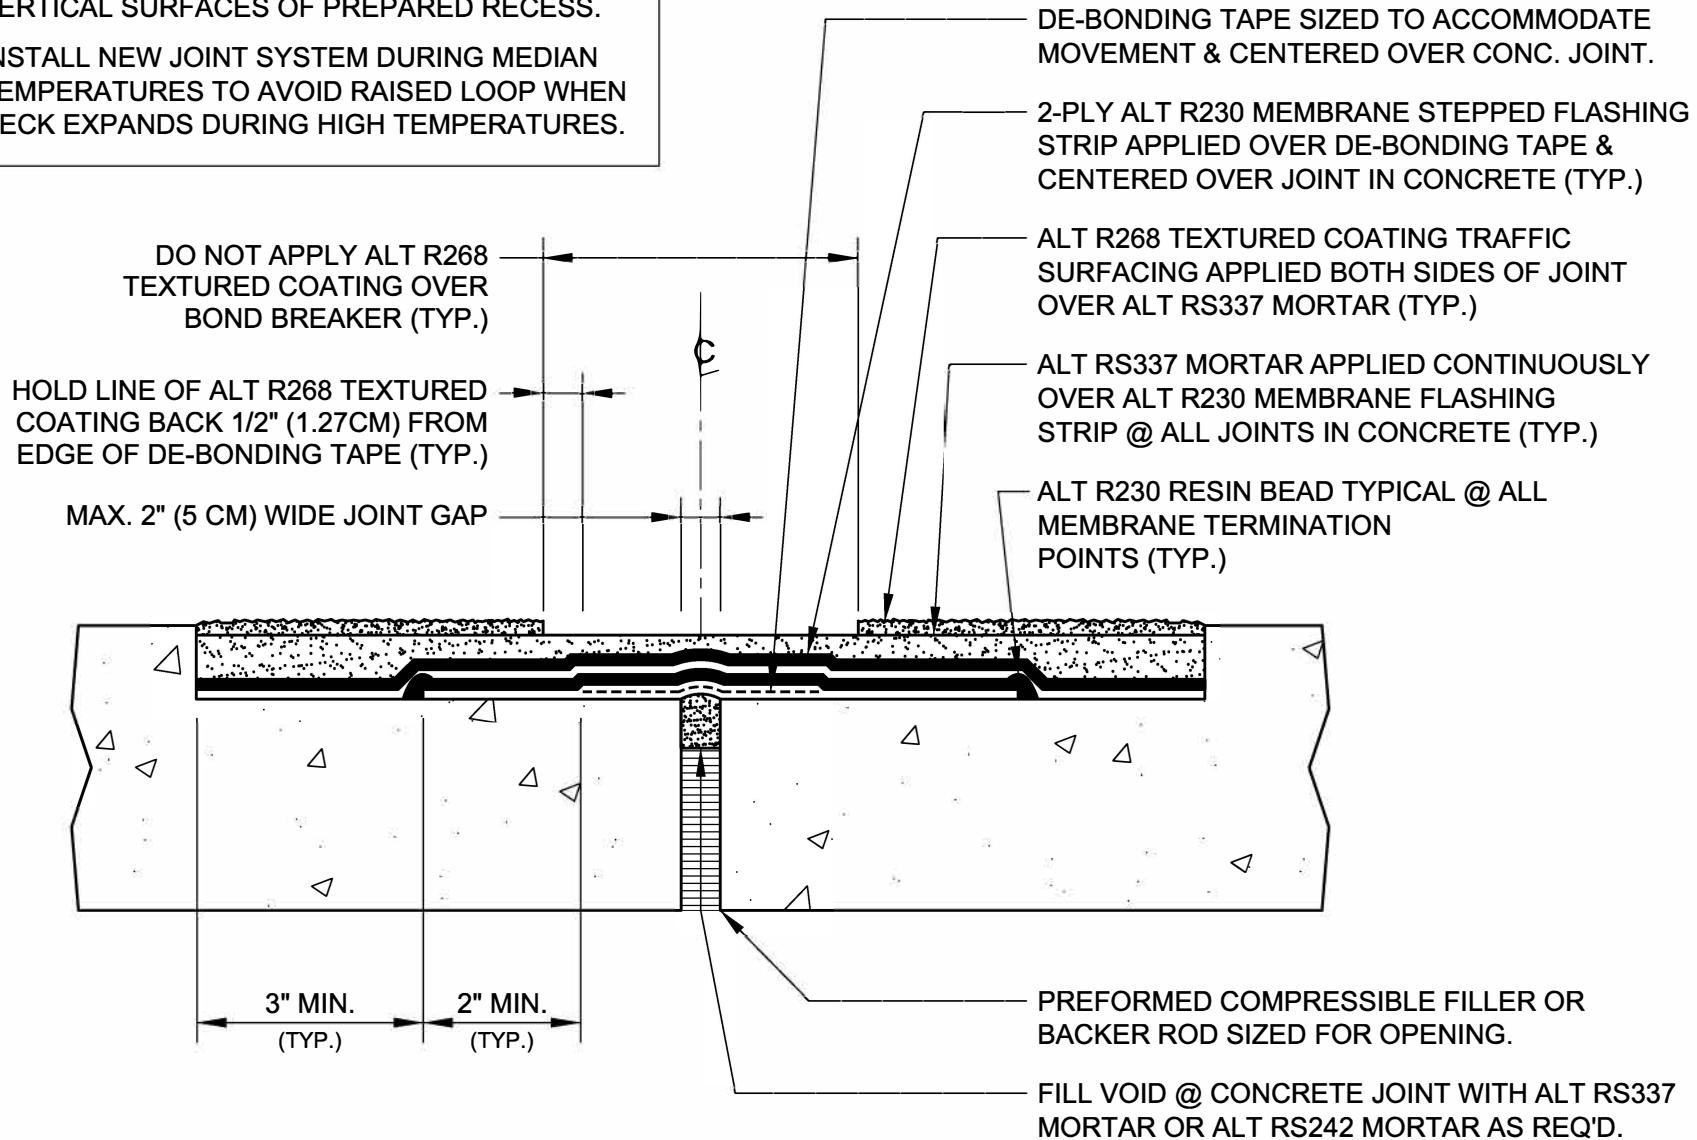

DRAWING NO.:

**TD-J1**

TD\_J01

**TRAFFIC CONTROL JOINT FLASHING**

REVISION	0
ISSUE DATE	12-15-2014
SCALE	N.T.S.
DRAWN BY	ALT Global

