


**NOTE:**

SIZE WIDTH OF DE-BONDING TAPE TO PROVIDE UN-ADHERED AREA MINIMUM 5 TIMES LARGER THAN THE MAXIMUM ANTICIPATED EXPANSION. MEMBRANE COVER STRIP MUST EXTEND PAST DE-BONDING TAPE 2" MINIMUM ALL SIDES (TYP.)

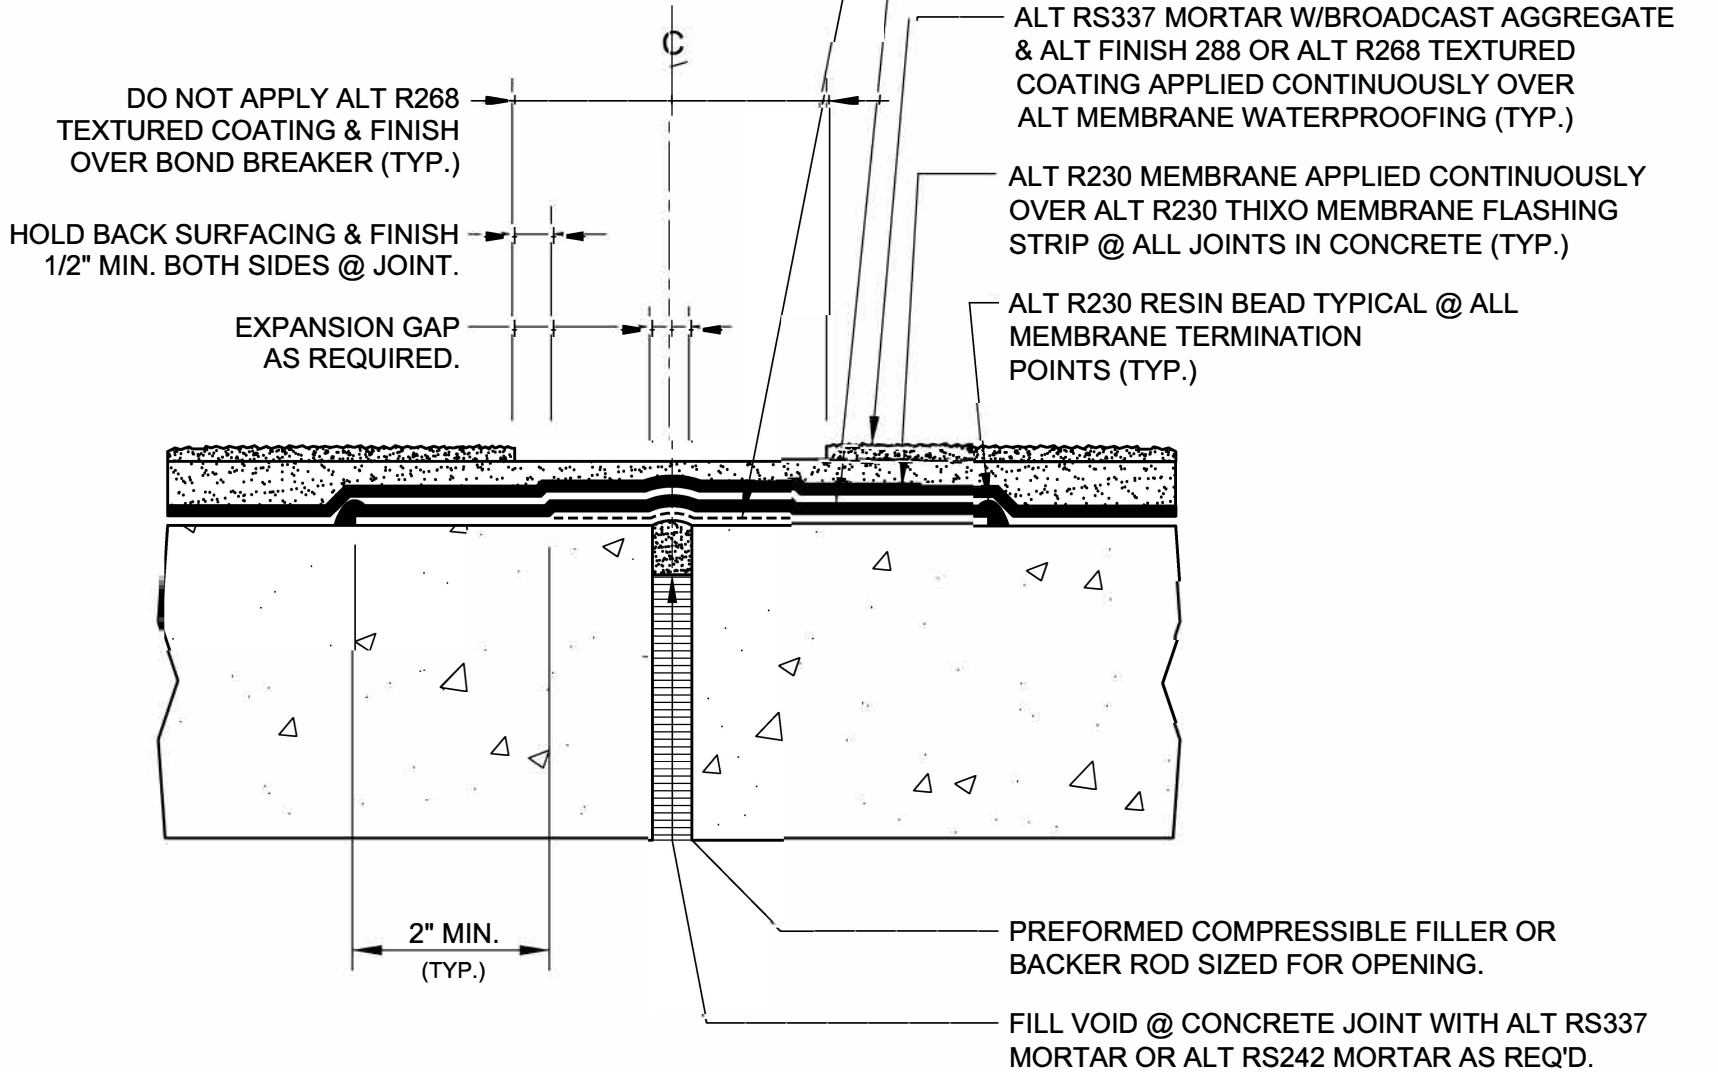

DRAWING NO. :

**TR-J4**

TR\_J04

**TRAFFIC CONTROL JOINT FLASHING**

REVISION 0

ISSUE DATE 10-15-2014

SCALE N.T.S.

DRAWN BY ALT Global

