


NOTE:

THIS FLASHING DETAIL DOES NOT WARRANT AGAINST LEAKS THAT MAY OCCUR DUE TO WATER INFILTRATION THROUGH ADJACENT UNTREATED CONCRETE OR OTHER MATERIALS TO REMAIN BY OTHERS.

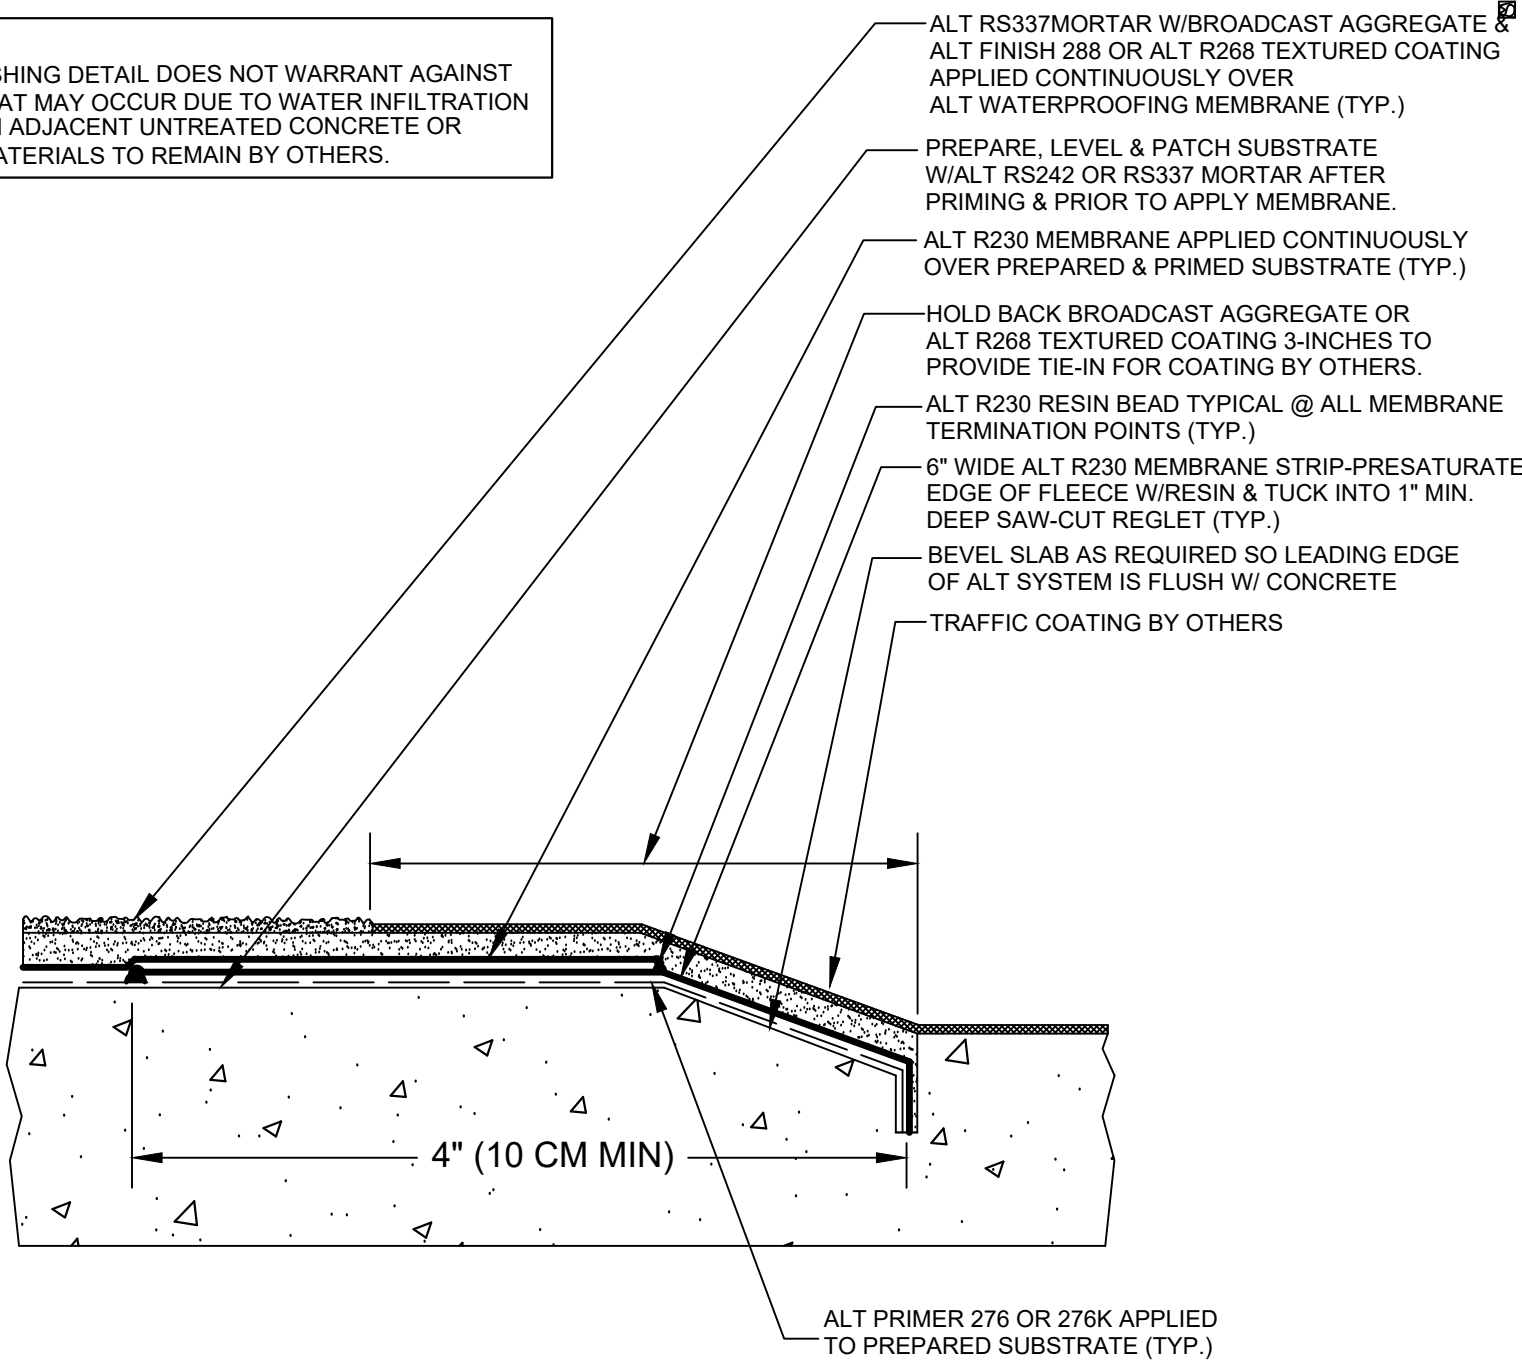

DRAWING NO.: TR-E2		TR_E02	
ALT TRAFFIC SYSTEM TIE-IN TO DECK COATING SYSTEM BY OTHERS		DRAWN BY ALT Global.	
REVISION 0	ISSUE DATE 03/23/17	SCALE N.T.S.	