


ISOMETRIC VIEW

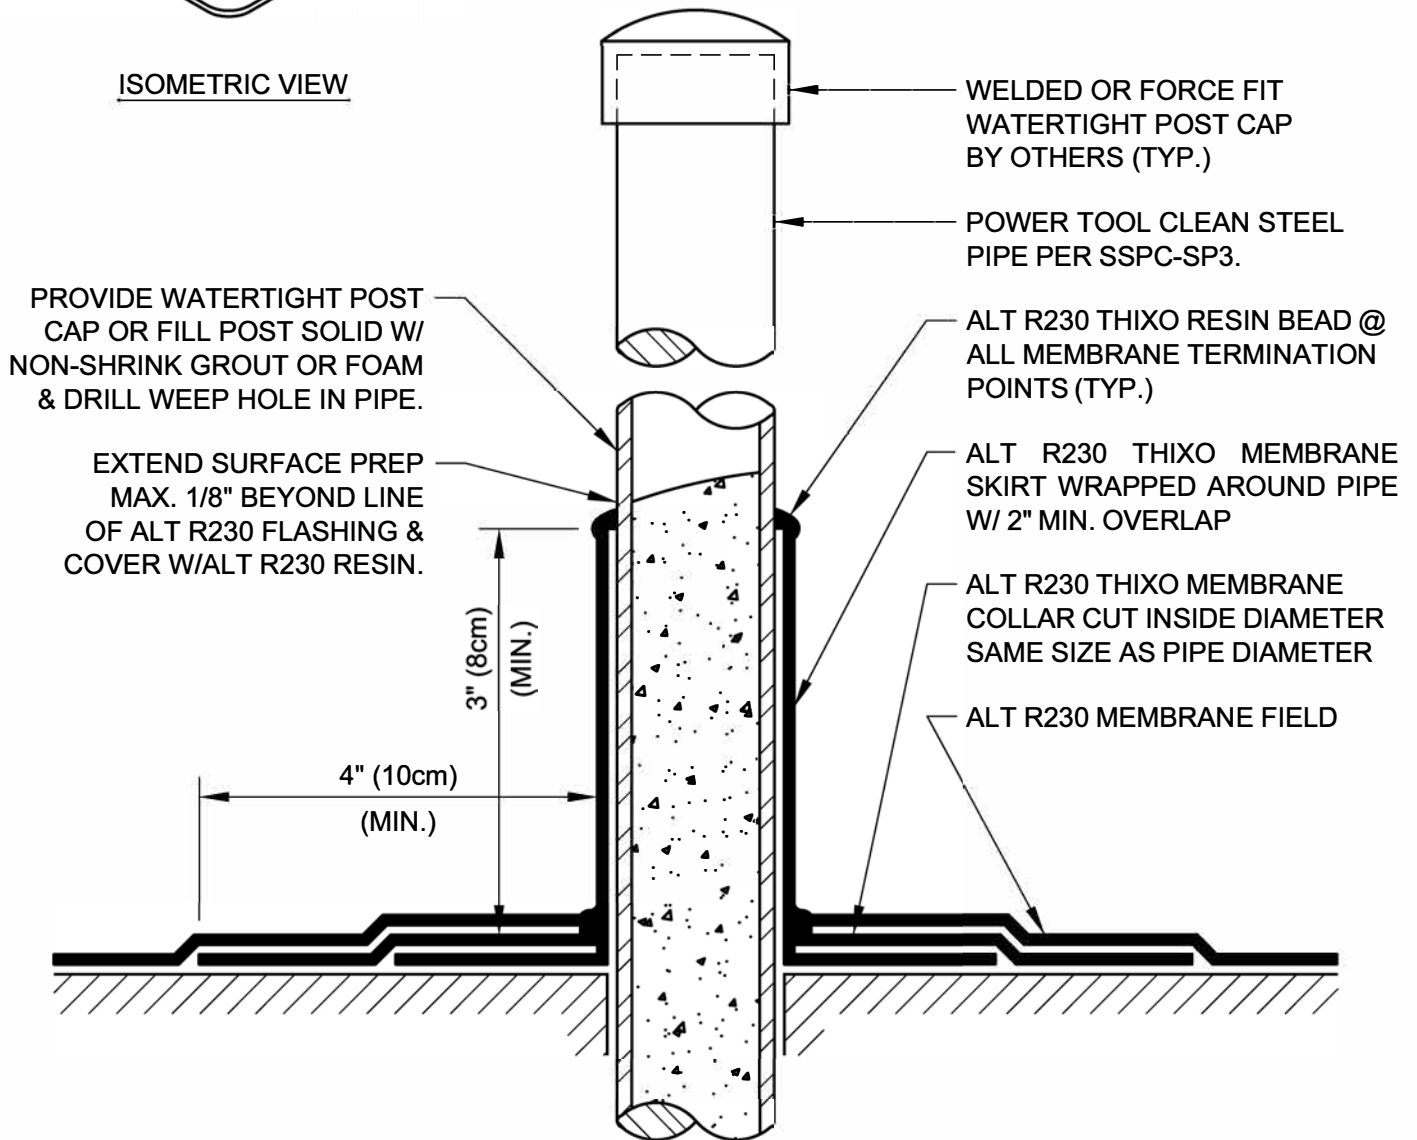

PROVIDE WATERTIGHT POST CAP OR FILL POST SOLID W/ NON-SHRINK GROUT OR FOAM & DRILL WEEP HOLE IN PIPE.

EXTEND SURFACE PREP MAX. 1/8" BEYOND LINE OF ALT R230 FLASHING & COVER W/ALT R230 RESIN.

WELDED OR FORCE FIT WATERTIGHT POST CAP BY OTHERS (TYP.)

POWER TOOL CLEAN STEEL PIPE PER SSPC-SP3.

ALT R230 THIXO RESIN BEAD @ ALL MEMBRANE TERMINATION POINTS (TYP.)

ALT R230 THIXO MEMBRANE SKIRT WRAPPED AROUND PIPE W/ 2" MIN. OVERLAP

ALT R230 THIXO MEMBRANE COLLAR CUT INSIDE DIAMETER SAME SIZE AS PIPE DIAMETER

ALT R230 MEMBRANE FIELD

3" (8cm)  
(MIN.)

4" (10cm)  
(MIN.)



**TYPICAL FENCE / RAIL POST FLASHING**

DRAWING NO.:

**P-1F**

REVISION  
0

ISSUE DATE  
10-15-2014

SCALE  
N.T.S.

DRAWN BY  
ALT Global

AP\_01F