


ISOMETRIC VIEW

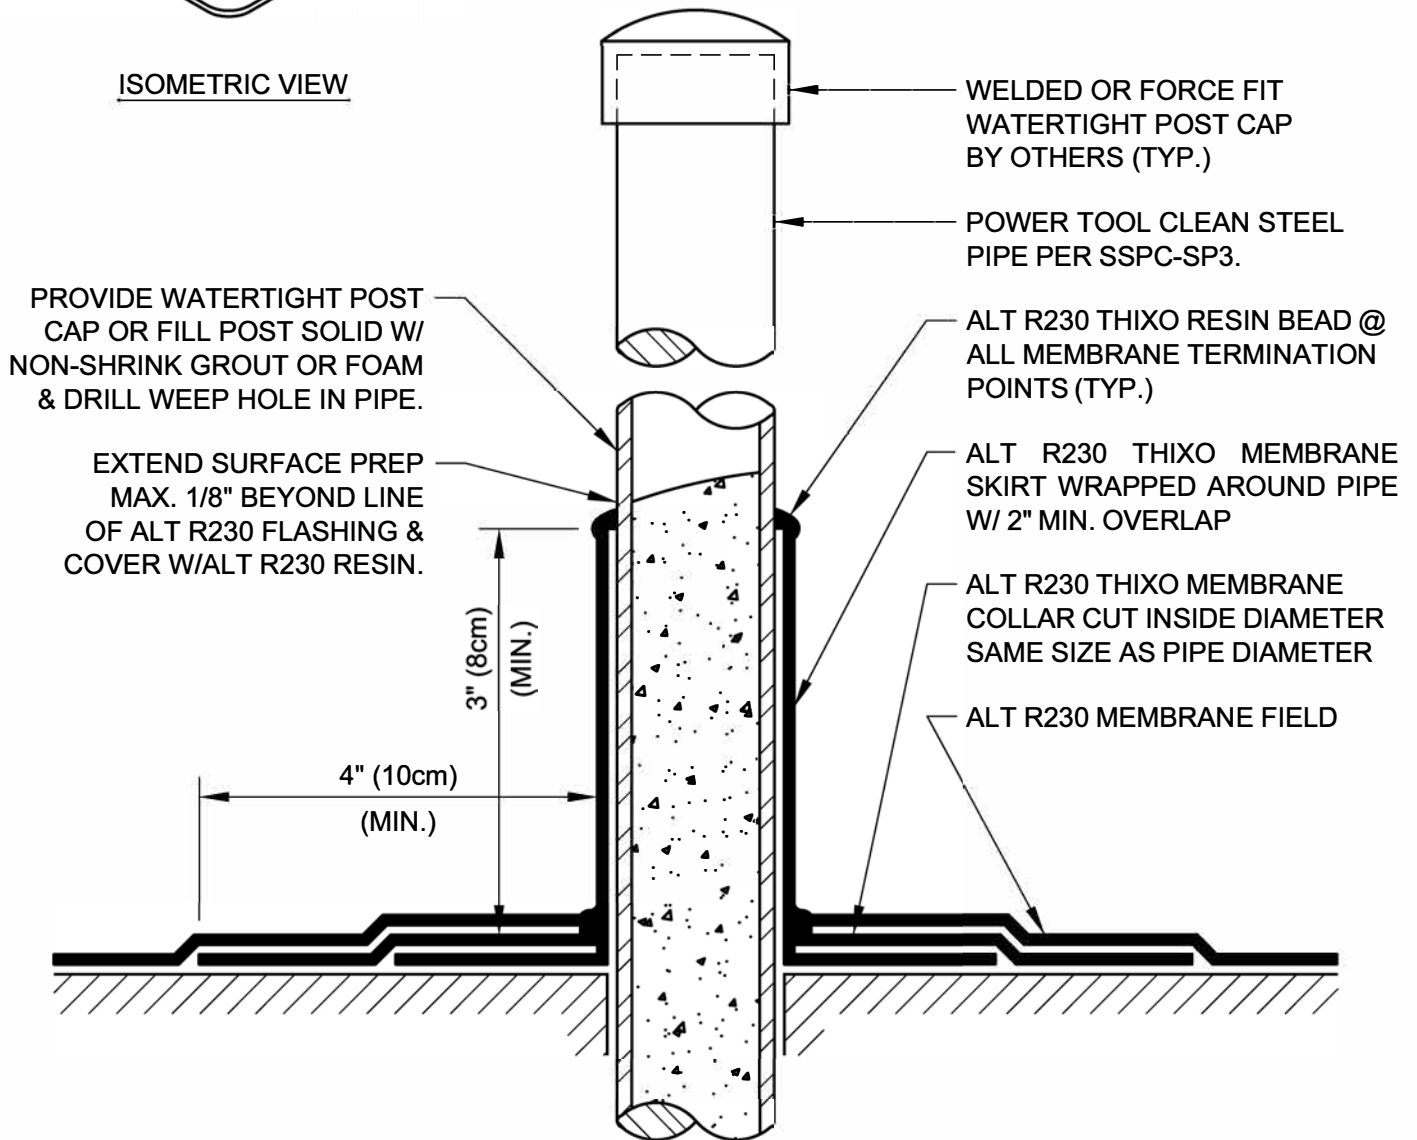

**TYPICAL FENCE / RAIL POST FLASHING**

DRAWING NO.:

**P-1F**

REVISION  
0

ISSUE DATE  
10-15-2014

SCALE  
N.T.S.

DRAWN BY  
ALT Global

AP\_01F