


VIEW @ WALL

NOTE:
 SIZE WIDTH OF DE-BONDING TAPE TO PROVIDE
 UN-ADHERED AREA MINIMUM 5 TIMES LARGER
 THAN THE MAXIMUM ANTICIPATED EXPANSION.
 MEMBRANE COVER STRIP MUST EXTEND PAST
 DE-BONDING TAPE 4" MINIMUM ALL SIDES (TYP.)

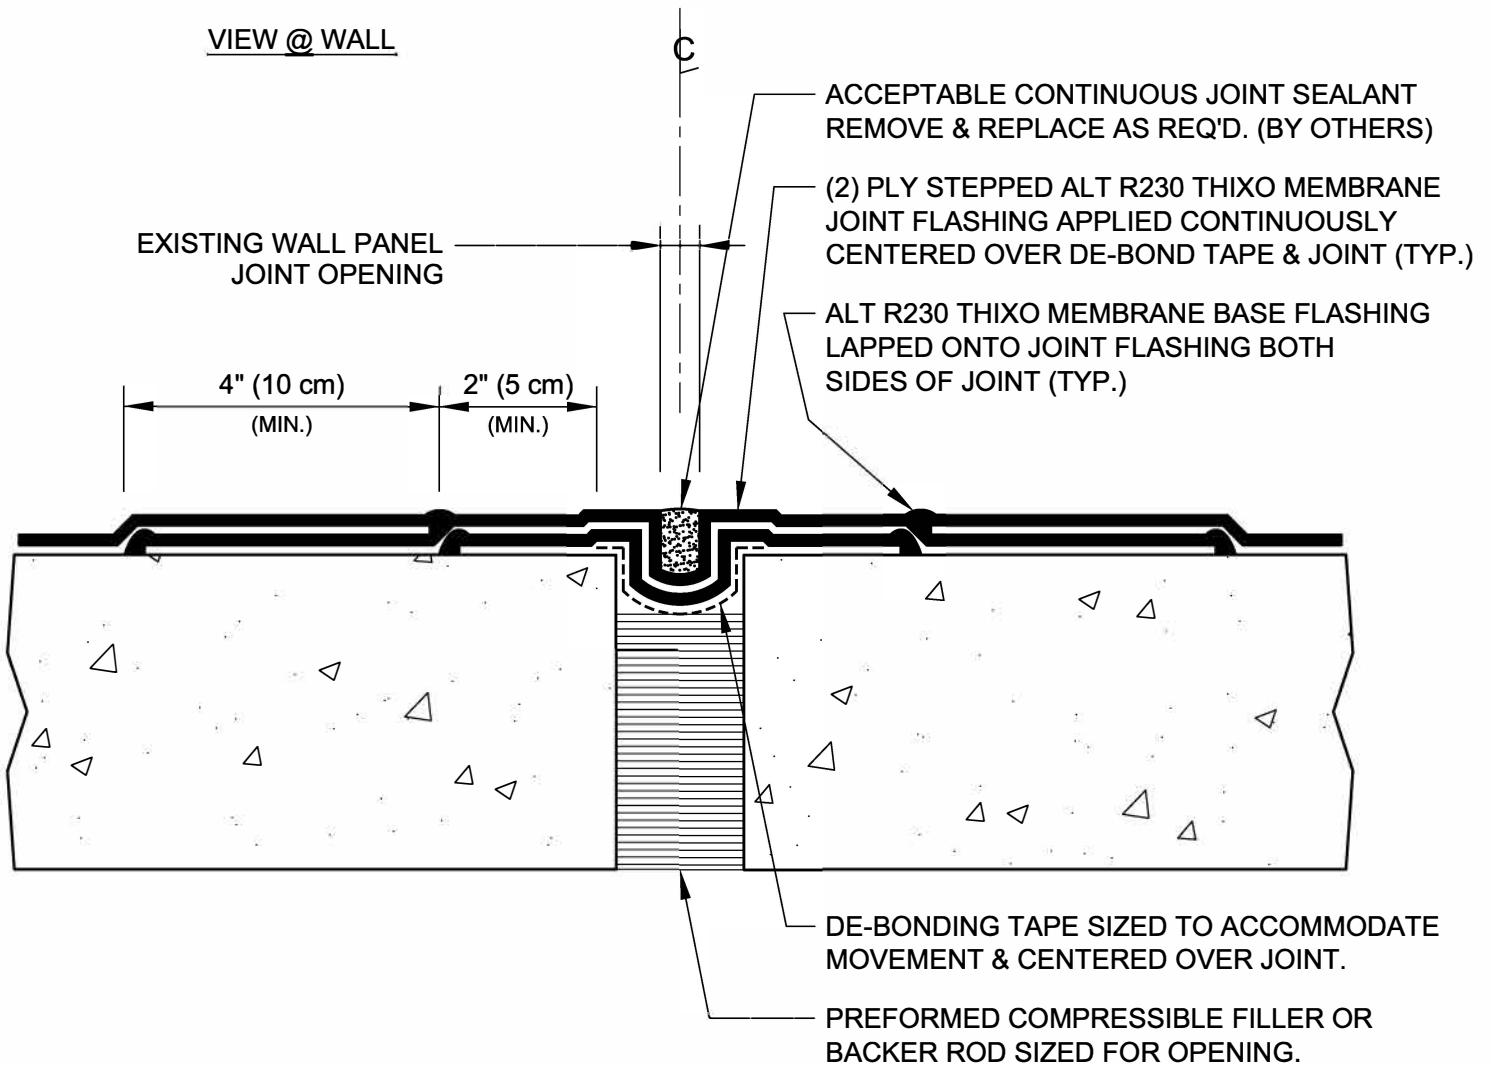

SECTION THRU JOINT

SCALE: NTS



VERTICAL CAULKED WALL JOINT FLASHING

DRAWING NO.:

J-3C

REVISION
0

ISSUE DATE
10-15-2014

SCALE
N.T.S.

DRAWN BY
ALT Global

AJ_03C