

ALT R230 THIXO FLASHING
TURN DOWN OUTSIDE FACE
OF WALL AS REQUIRED.

REGLET

ALT R230 FIELD
MEMBRANE

ALT R230 THIXO MEMBRANE
BASE FLASHING - SEE
TYPICAL DETAILS

NOTE:
SIZE WIDTH OF DE-BONDING TAPE TO PROVIDE
UN-ADHERED AREA MINIMUM 5 TIMES LARGER
THAN THE MAXIMUM ANTICIPATED EXPANSION.
MEMBRANE COVER STRIP MUST EXTEND PAST
DE-BONDING TAPE 4" MINIMUM ALL SIDES (TYP.)


VIEW @ PARAPET WALL

FILL VOID BETWEEN R230 THIXO MEMBRANE &
REGLET W/ ALT R290 PASTE OR ACCEPTABLE
CAULKING AS REQUIRED.

ALT R230 THIXO MEMBRANE - PRESATURATED
EDGE TUCKED INTO 1/2" MINIMUM DEEP SAW-CUT
REGLET BOTH SIDES OF JOINT (TYP.)

FILL JOINT W/ ALT R290 PASTE OR ACCEPTABLE
CAULKING AS REQUIRED.

PREPARE, LEVEL & PATCH SUBSTRATE
W/ALT R290 PASTE OR RS242 MORTAR
AFTER PRIMING & PRIOR TO APPLICATION
OF ALT R230 MEMBRANE (TYP.)

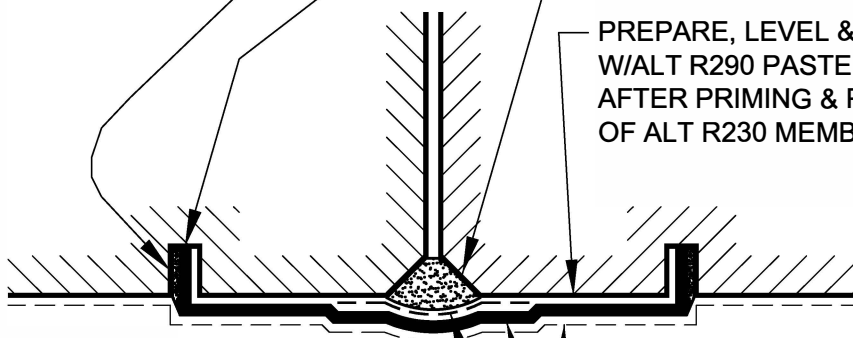

2" (+/-5 cm)
(MIN.)

LINE OF R230 THIXO MEMBRANE BASE
FLASHING BELOW

(1) PLY R230 THIXO MEMBRANE FLASHING
STRIP COVERING ENTIRE JOINT
IN PARAPET WALL.

DE-BONDING TAPE SIZED TO ACCOMODATE
MOVEMENT & CENTERED OVER JOINT.

SECTION THRU JOINT

SCALE: NTS



VERTICAL WALL JOINT FLASHING

DRAWING NO.:

J-3B

REVISION
0

ISSUE DATE
10-15-2014

SCALE
N.T.S.

DRAWN BY
ALT Global

AJ_03B