


NOTE:
EPOXY ANCHORS SHOULD NOT BE USED
IN AREAS WITHOUT POSITIVE DRAINAGE,
STANDING WATER OR SUBMERGED
LOCATIONS.

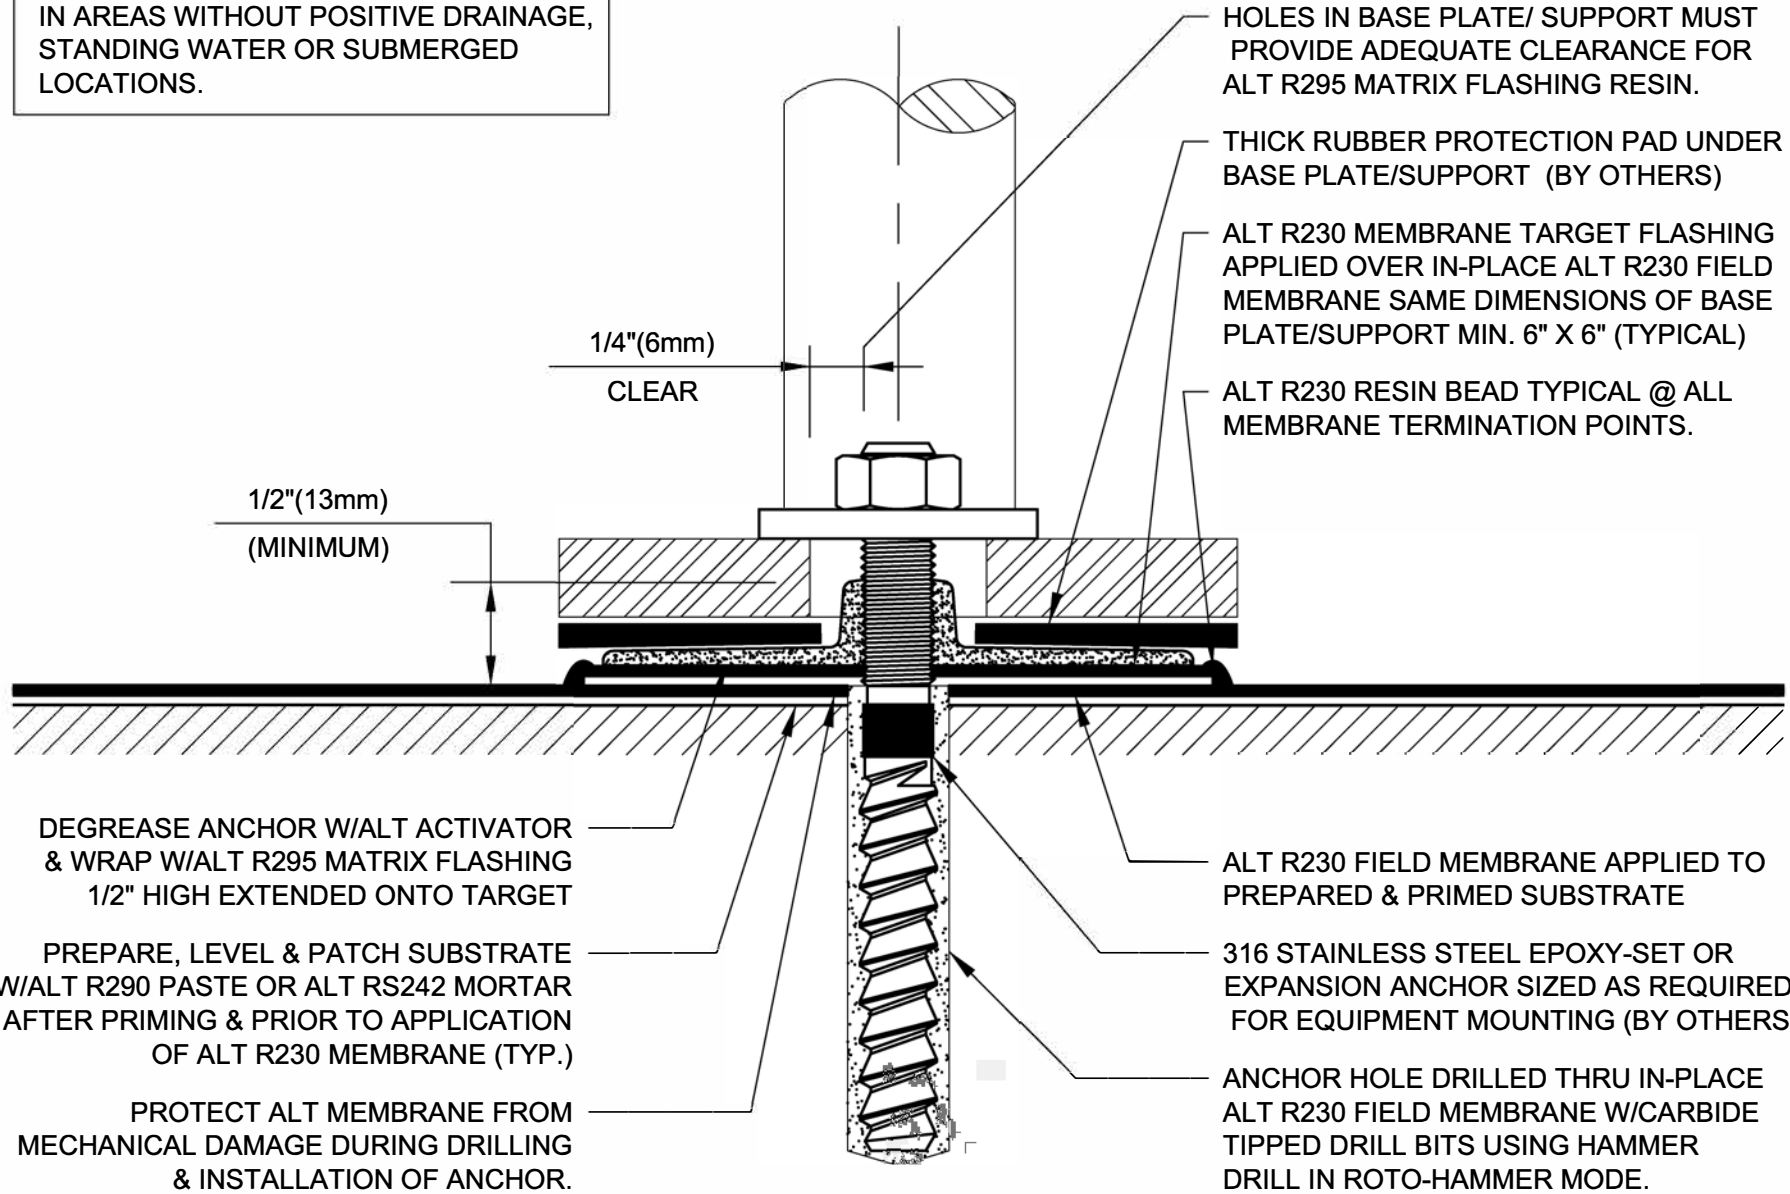

HOLES IN BASE PLATE/ SUPPORT MUST
PROVIDE ADEQUATE CLEARANCE FOR
ALT R295 MATRIX FLASHING RESIN.

THICK RUBBER PROTECTION PAD UNDER
BASE PLATE/SUPPORT (BY OTHERS)

ALT R230 MEMBRANE TARGET FLASHING
APPLIED OVER IN-PLACE ALT R230 FIELD
MEMBRANE SAME DIMENSIONS OF BASE
PLATE/SUPPORT MIN. 6" X 6" (TYPICAL)

ALT R230 RESIN BEAD TYPICAL @ ALL
MEMBRANE TERMINATION POINTS.

1/4"(6mm)
CLEAR

1/2"(13mm)
(MINIMUM)

DEGREASE ANCHOR W/ALT ACTIVATOR
& WRAP W/ALT R295 MATRIX FLASHING
1/2" HIGH EXTENDED ONTO TARGET

PREPARE, LEVEL & PATCH SUBSTRATE
W/ALT R290 PASTE OR ALT RS242 MORTAR
AFTER PRIMING & PRIOR TO APPLICATION
OF ALT R230 MEMBRANE (TYP.)

PROTECT ALT MEMBRANE FROM
MECHANICAL DAMAGE DURING DRILLING
& INSTALLATION OF ANCHOR.

ALT R230 FIELD MEMBRANE APPLIED TO
PREPARED & PRIMED SUBSTRATE

316 STAINLESS STEEL EPOXY-SET OR
EXPANSION ANCHOR SIZED AS REQUIRED
FOR EQUIPMENT MOUNTING (BY OTHERS)

ANCHOR HOLE DRILLED THRU IN-PLACE
ALT R230 FIELD MEMBRANE W/CARBIDE
TIPPED DRILL BITS USING HAMMER
DRILL IN ROTO-HAMMER MODE.

DRAWING NO.:

P-2D

AP_02D

EPOXY ANCHOR BOLT FLASHING

DRAWN BY
ALT Global

SCALE
N.T.S.

ISSUE DATE
10-15-2014

REVISION
0



ALT