

CAULKED JOINT BY OTHERS
TURNED DOWN FULL VERTICAL
FACE OF COPING STONE

NOTE:
THIS DETAIL MAY BE USED WHEN ALT R230
THIXO FLASHING CAN NOT BE TURNED DOWN
THE VERTICAL COPING FACE. JOINT SEALANT
BY OTHERS IS CONSIDERED A MAINTENANCE
ITEM EXCLUDED FROM WARRANTY.

ANY ACCEPTABLE
VERTICAL JOINT
FLASHING

ALT R230 THIXO MEMBRANE
FLASHING ENDED @ OUTSIDE
HORIZONTAL COPING EDGE

ALT R230 FIELD
MEMBRANE

ALT R230 THIXO MEMBRANE
PARAPET FLASHING - SEE
TYPICAL DETAILS

VIEW @ PARAPET WALL

EXISTING WALL PANEL
JOINT OPENING


ACCEPTABLE CONTINUOUS JOINT SEALANT
REMOVE & REPLACE AS REQ'D. (BY OTHERS)

(2) PLY STEPPED ALT R230 THIXO MEMBRANE
JOINT FLASHING APPLIED CONTINUOUSLY
CENTERED OVER DE-BOND TAPE & JOINT (TYP.)

ALT R230 THIXO MEMBRANE BASE FLASHING
LAPPED ONTO JOINT FLASHING BOTH
SIDES OF JOINT (TYP.)

4" (10 cm)
(MIN.)

2" (5 cm)
(MIN.)

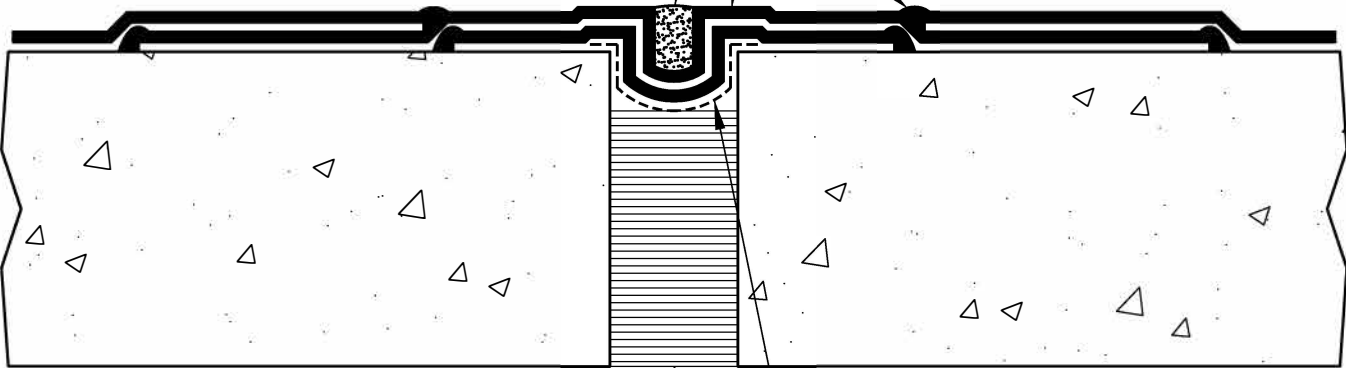

NOTE:
SIZE WIDTH OF DE-BONDING TAPE TO PROVIDE
UN-ADHERED AREA MINIMUM 5 TIMES LARGER
THAN THE MAXIMUM ANTICIPATED EXPANSION.
MEMBRANE COVER STRIP MUST EXTEND PAST
DE-BONDING TAPE 4" MINIMUM ALL SIDES (TYP.)

DE-BONDING TAPE SIZED TO ACCOMMODATE
MOVEMENT & CENTERED OVER JOINT.

PREFORMED COMPRESSIBLE FILLER OR
BACKER ROD SIZED FOR OPENING.

SECTION THRU JOINT

SCALE: NTS



COPING CAP CAULKED JOINT FLASHING

DRAWING NO.:

J-3D

REVISION
0

ISSUE DATE
10-15-2014

SCALE
N.T.S.

DRAWN BY
ALT Global

AJ_03C