


ALT FINISH 288 COLOR TOPCOAT
APPLIED SMOOTH OR MIXED W/ALT
ANTI-SLIP ADDITIVE (OPTIONAL)

ALT R230 MEMBRANE

6" WIDE MINIMUM REINFORCED
ALT R230 MEMBRANE STRIP
OVER 2" WIDE BOND BREAKER
@ ALL PANEL JOINTS OR VOIDS

ALT PRIMER APPLIED TO
PREPARED SUBSTRATE.

ACCEPTABLE SUBSTRATE
PREPARED PER ALT
REQUIREMENTS.

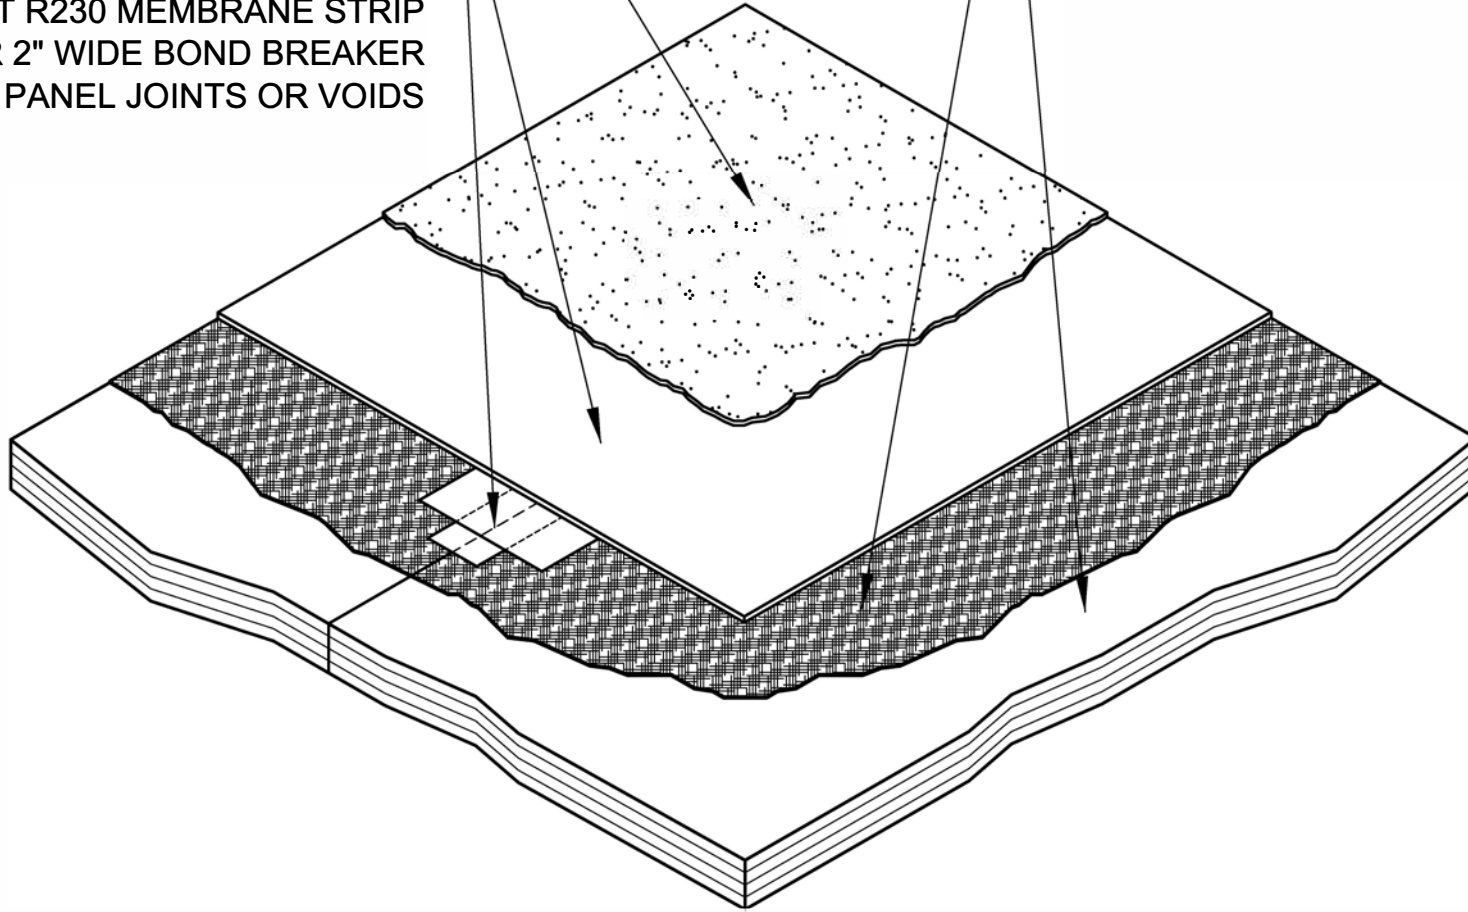

DRAWING NO.:

R-1C

AR_01C

**ALT R230 MEMBRANE ROOF ASSEMBLY
DIRECTLY OVER WOOD DECKING - OPTION 1**

REVISION	0	ISSUE DATE	1-15-2010	SCALE	N.T.S.	DRAWN BY	ALT Global
----------	---	------------	-----------	-------	--------	----------	------------



ALT