


STONE OR PRECAST PAVER
ON DRY SAND SETTING
BED OVER MEMBRANE

ACCEPTABLE DRAINAGE MAT
PROTECTION BOARD, OR
PROTECTION LAYER

ALT R230 MEMBRANE


ALT PRIMER APPLIED TO
SUBSTRATE (IF REQUIRED)

APPROVED SUBSTRATE
PREPARED PER ALT
REQUIREMENTS.

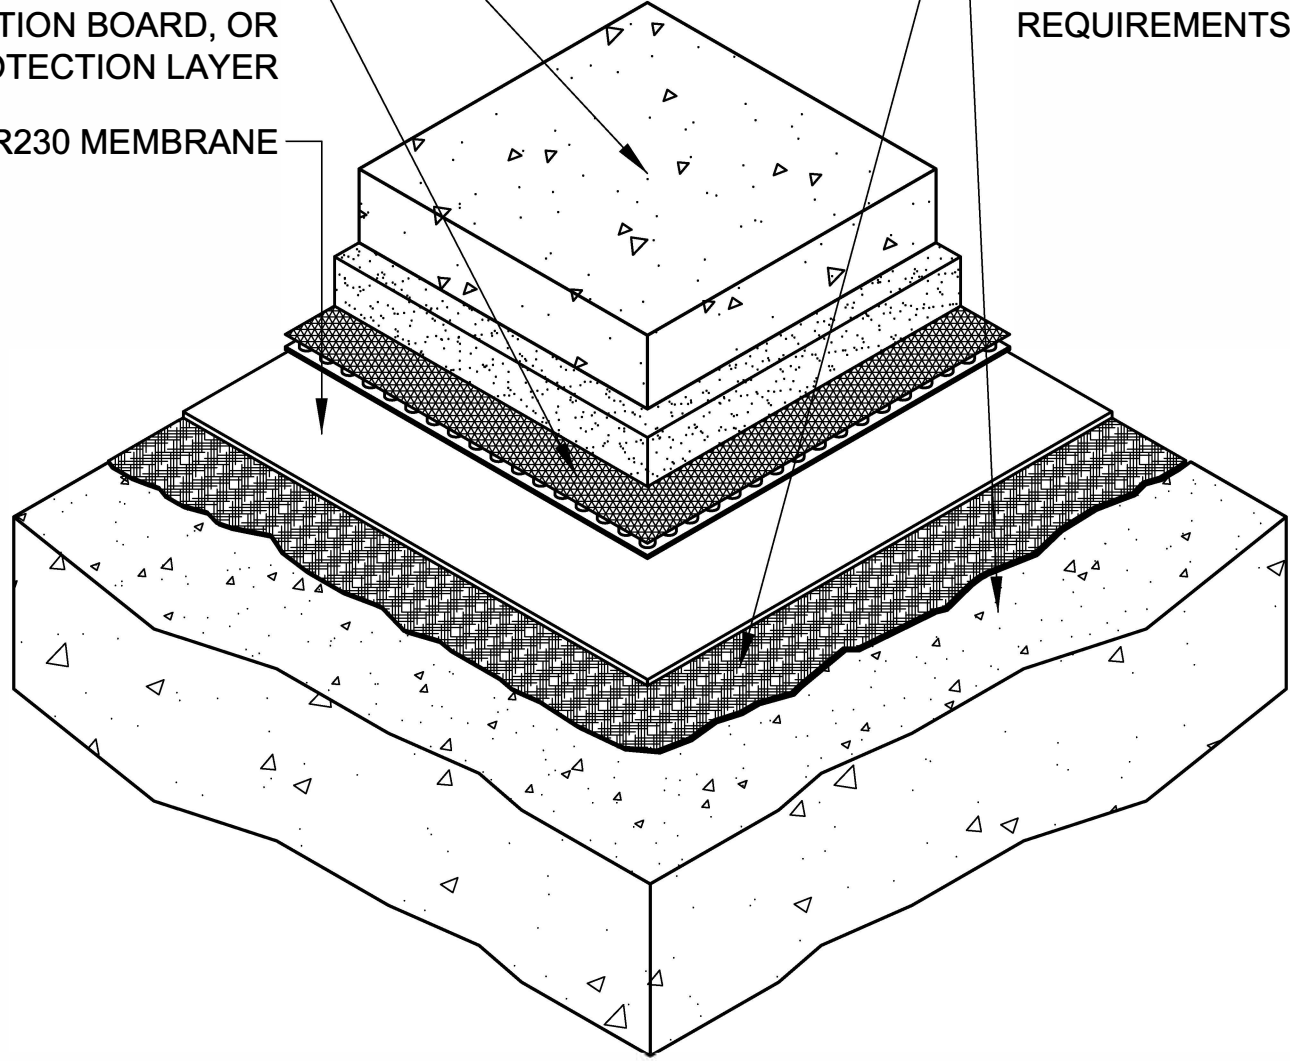

DRAWING NO: **W-1C** AW_01C

ALT R230 MEMBRANE WATERPROOFING		DRAWN BY: ALT Global	
w/DRY-LAID PAVER OVERBURDEN		SCALE: N.T.S.	
REVISION: 0	ISSUE DATE: 10-15-2014		

GLOBAL 

ALT