


NOTE:

ALT R230 THIXO FLASHING APPLIED ON CURB IS SUBJECT TO MECHANICAL DAMAGE FROM VEHICLES & SHOULD BE PROTECTED USING BOLLARDS, STAND-OFFS & STEEL SKID PLATE OR OTHER MEANS AS NECESSARY.

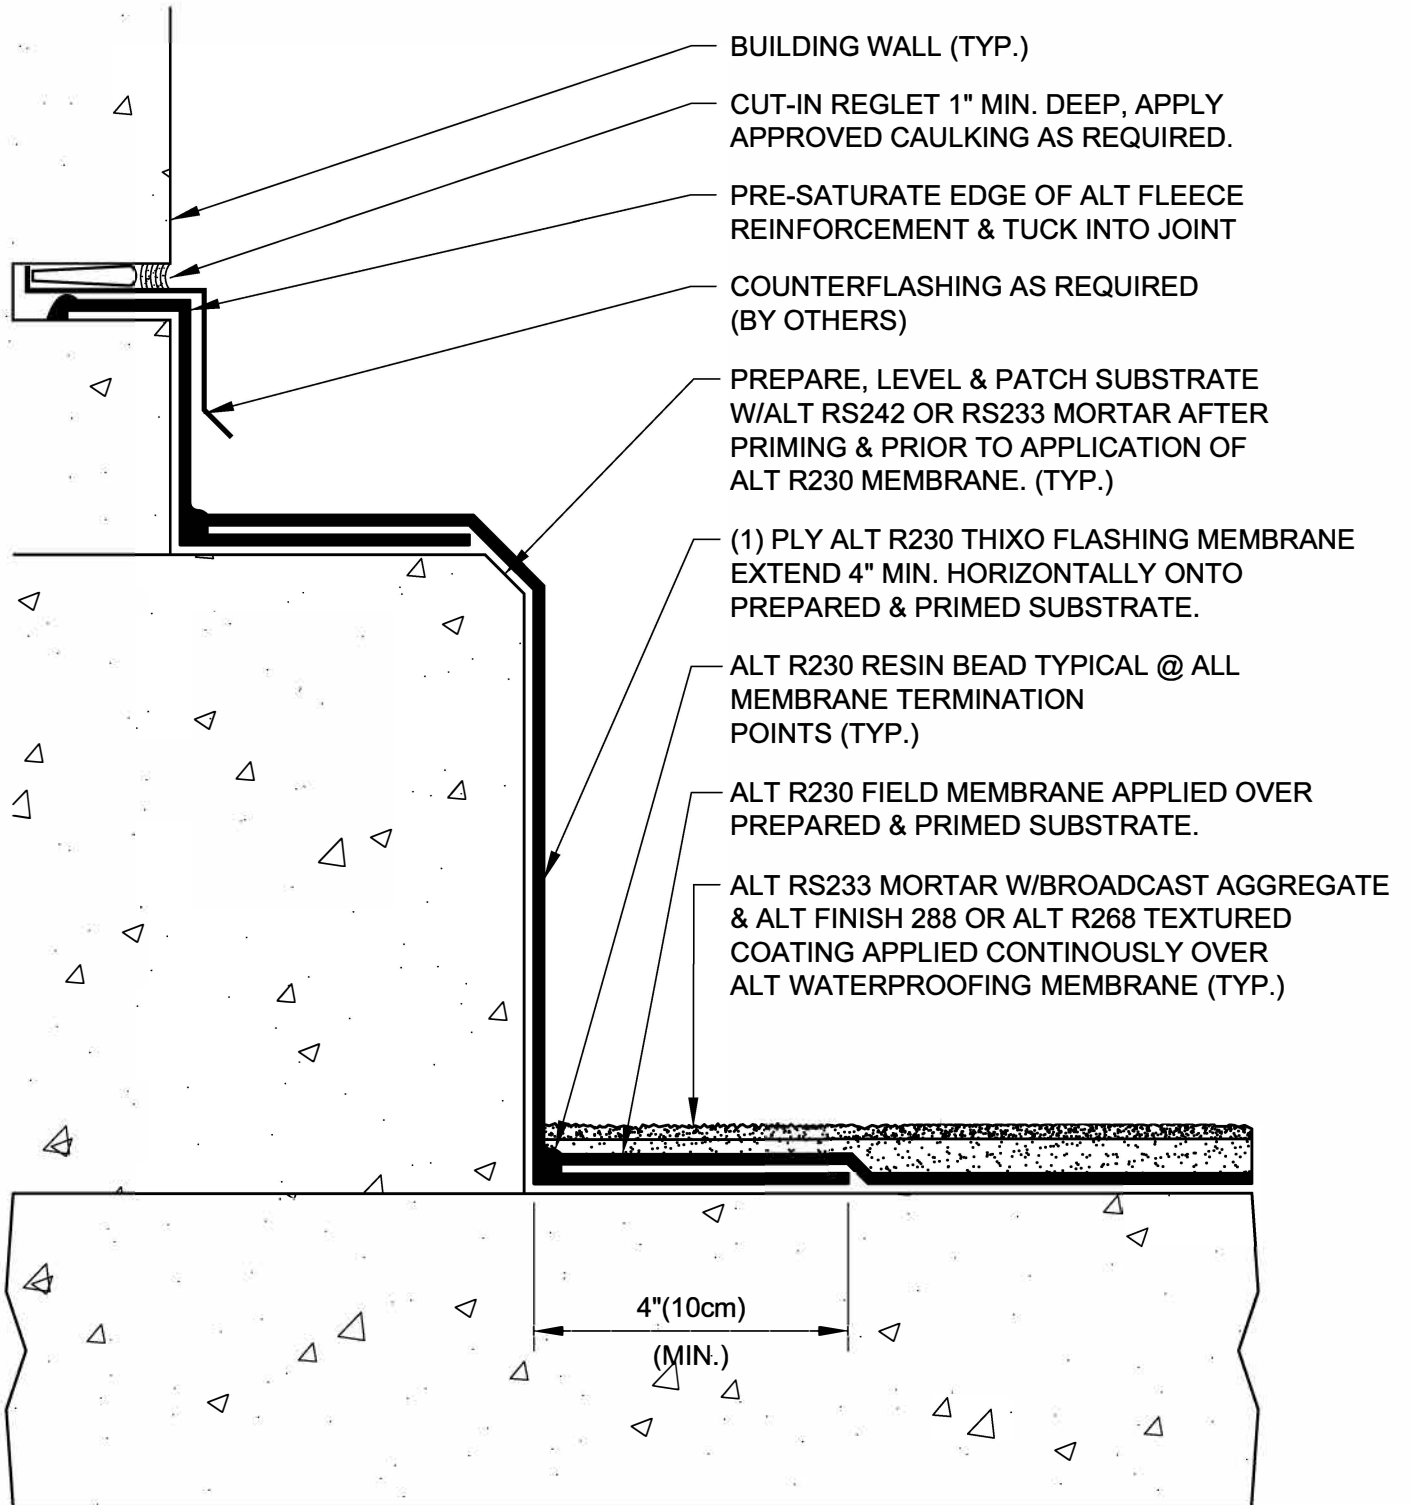

EXTERIOR CURB FLASHING (TYPICAL)

DRAWING NO.:

TR-C3

REVISION
0

ISSUE DATE
10-15-2014

SCALE
N.T.S.

DRAWN BY
ALT Global

TR_C03