


ALT R291 TEXTURED FINISH
SLIP-RESISTANT COLOR
TOPCOAT (OPTIONAL)

ALT R230 MEMBRANE

6" WIDE MINIMUM REINFORCED
ALT R230 MEMBRANE STRIP
OVER 2" WIDE BOND BREAKER
@ ALL PANEL JOINTS OR VOIDS

ALT PRIMER APPLIED TO
PREPARED SUBSTRATE.

ACCEPTABLE SUBSTRATE
PREPARED PER ALT
REQUIREMENTS.

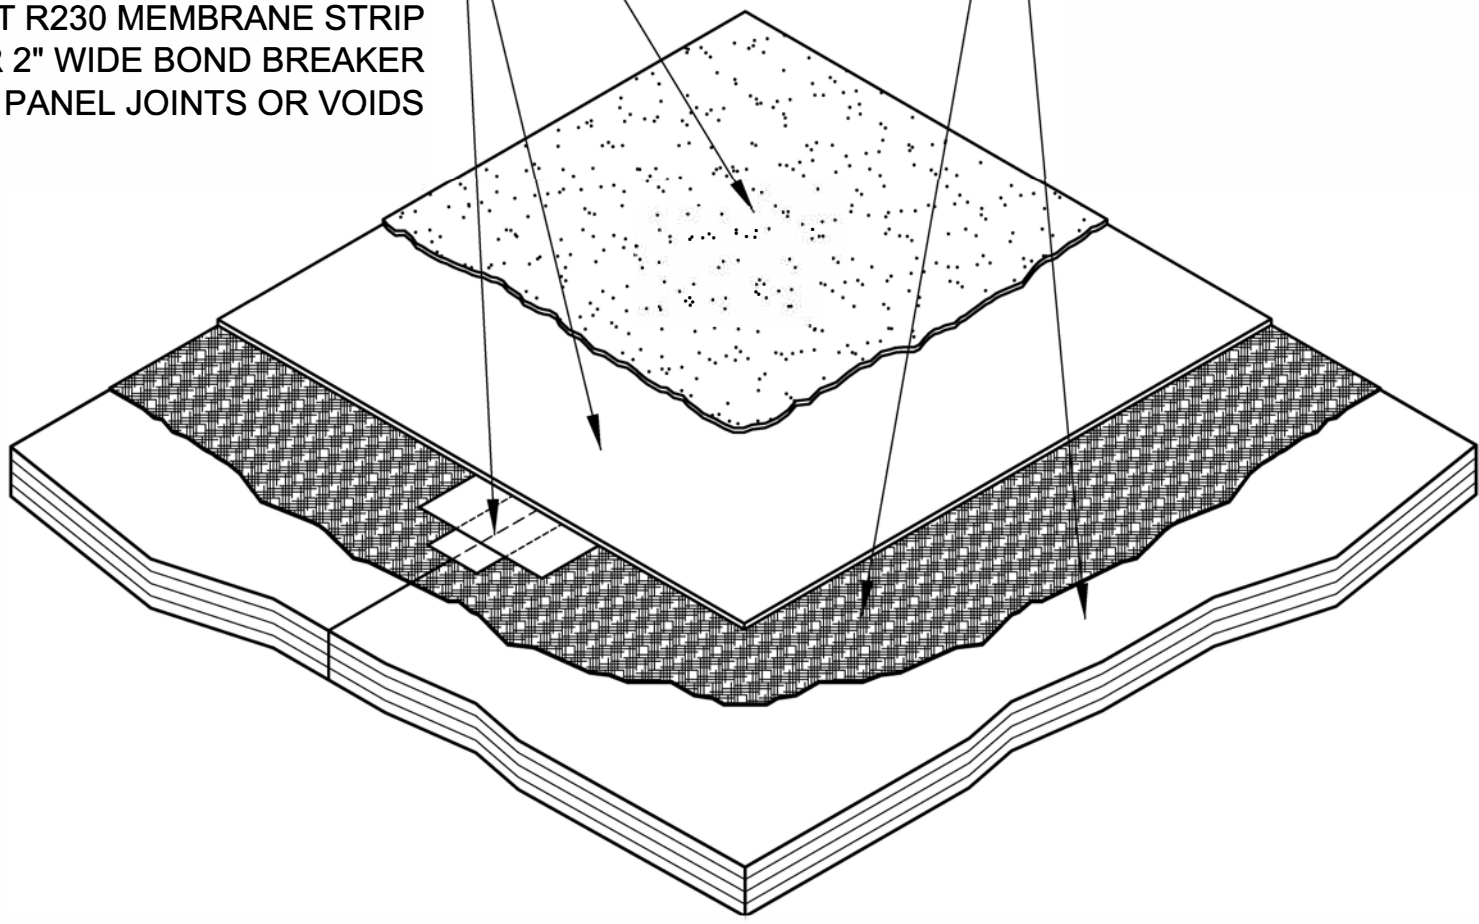

DRAWING NO:		R-1D		AR_01D
ALT R230 MEMBRANE ROOF ASSEMBLY DIRECTLY OVER WOOD DECKING - OPTION 2		SCALE	DRAWN BY ALT Global	
REVISION	ISSUE DATE	N.T.S.		
0	1-15-2010			
