

ALT FINISH 288 COLOR TOPCOAT  
APPLIED SMOOTH OR MIXED W/ALT  
ANTI-SLIP ADDITIVE (OPTIONAL)


ALT R230 MEMBRANE

4" WIDE MINIMUM REINFORCED  
ALT R230 MEMBRANE STRIP  
APPLIED OVER ALL BOARD  
JOINTS OR VOIDS (TYP.)

ALT PRIMER APPLIED TO  
PREPARED SUBSTRATE.

ACCEPTABLE BARRIER BOARD  
OVERLAYMENT SECURED TO  
SUBSTRATE.

ACCEPTABLE SUBSTRATE  
PREPARED PER ALT  
REQUIREMENTS.

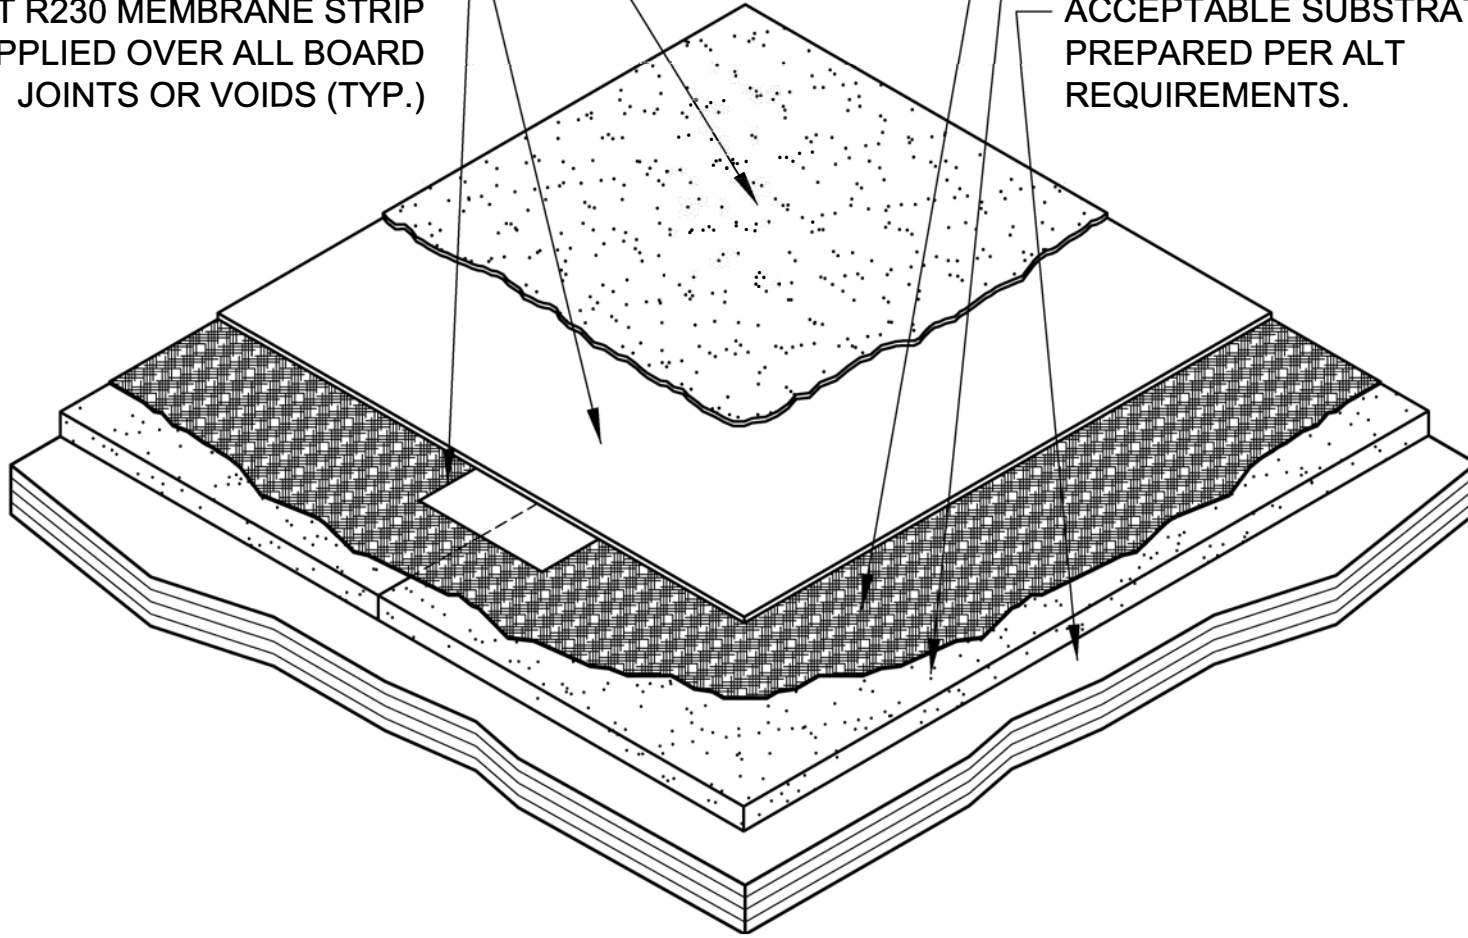

DRAWING NO.:

**R-1E**

AR\_01E

**ALT R230 ROOF MEMBRANE ASSEMBLY OVER  
WOOD DECKING - OPTION 1 (NON-INSULATED)**

REVISION	0	ISSUE DATE	10-15-2014	SCALE	N.T.S.	DRAWN BY	ALT Global
----------	---	------------	------------	-------	--------	----------	------------

