

ALT FINISH 288 COLOR TOPCOAT
APPLIED SMOOTH OR MIXED W/ALT
ANTI-SLIP ADDITIVE (OPTIONAL)


ALT R230 MEMBRANE

ACCEPTABLE BASE SHEET
HOT MOPPED, COLD APPLIED
OR MECHANICALLY FASTENED

ALT PRIMER APPLIED TO
SUBSTRATE (IF REQUIRED)

ACCEPTABLE RIGID INSULATION
OR OVER-LAYMENT SECURED
TO SUBSTRATE.

ACCEPTABLE SUBSTRATE

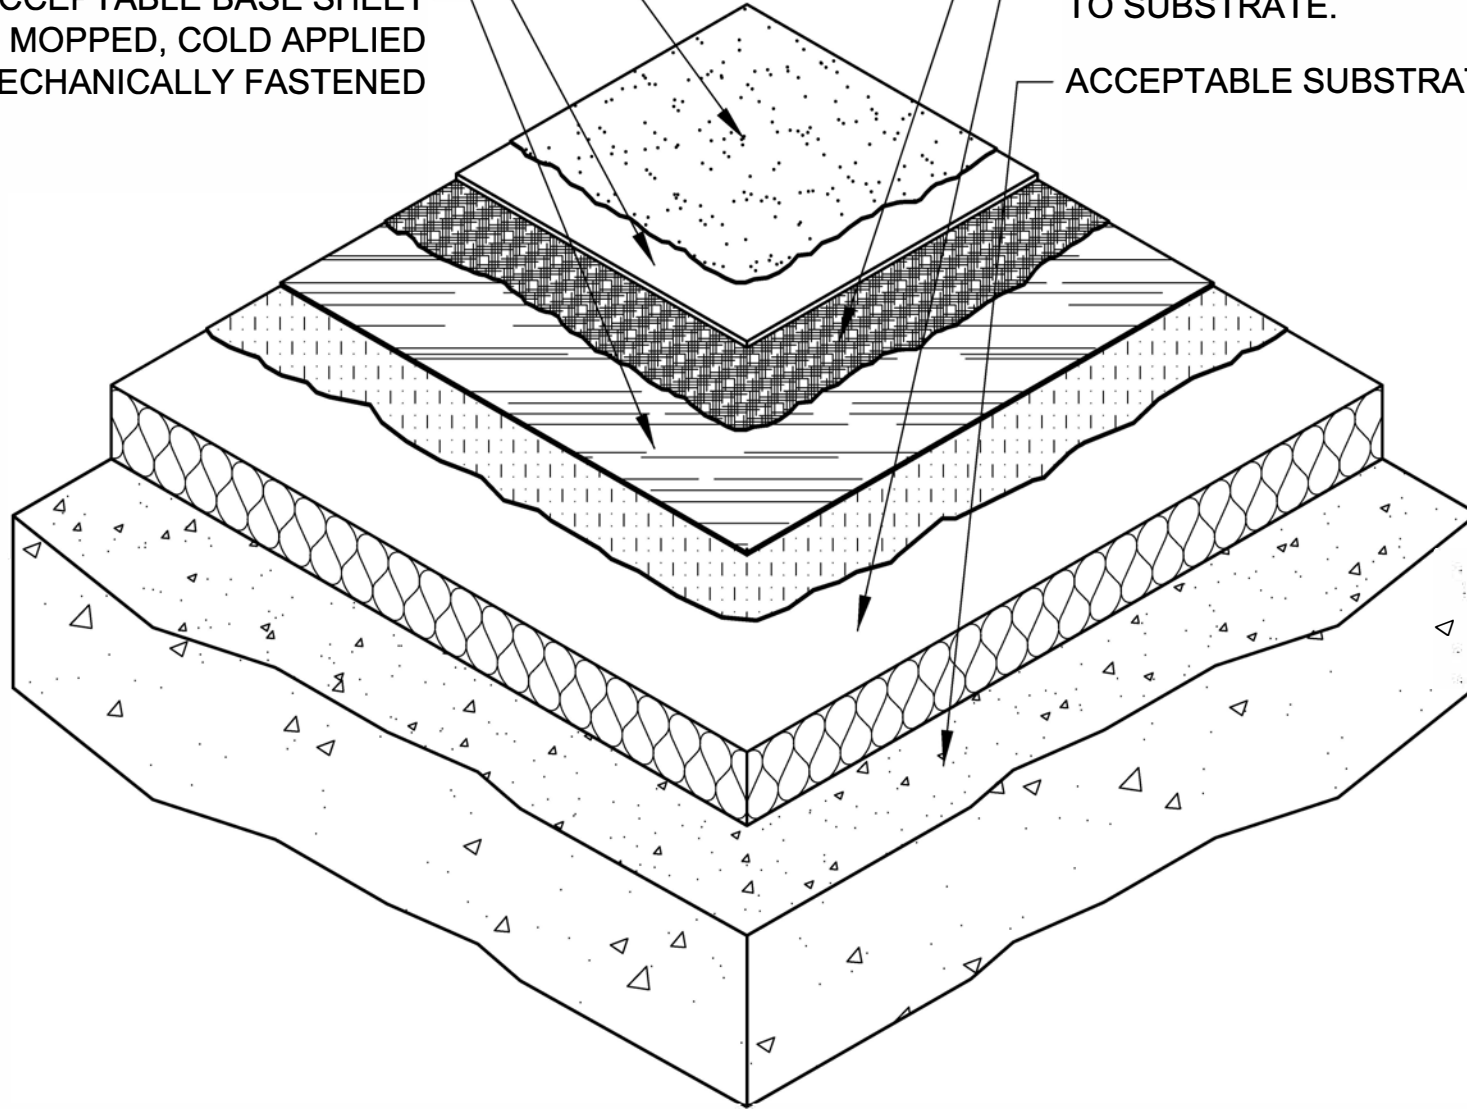

DRAWING NO.:

R-5A

AR_05A

**ALT R230 MEMBRANE ROOF ASSEMBLY W/
BASE SHEET - OPTION 1 (INSULATED)**

REVISION	0	ISSUE DATE	10-15-2014	SCALE	N.T.S.	DRAWN BY	ALT Global
----------	---	------------	------------	-------	--------	----------	------------



ALT